




EAST ELEVATION

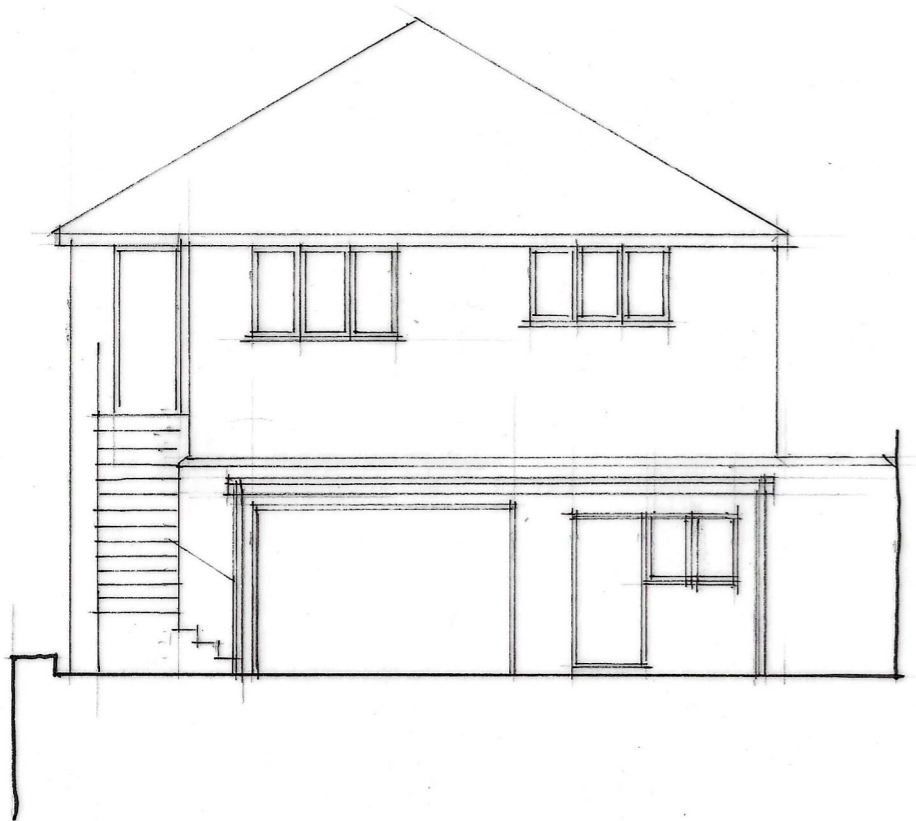

NORTH ELEVATION

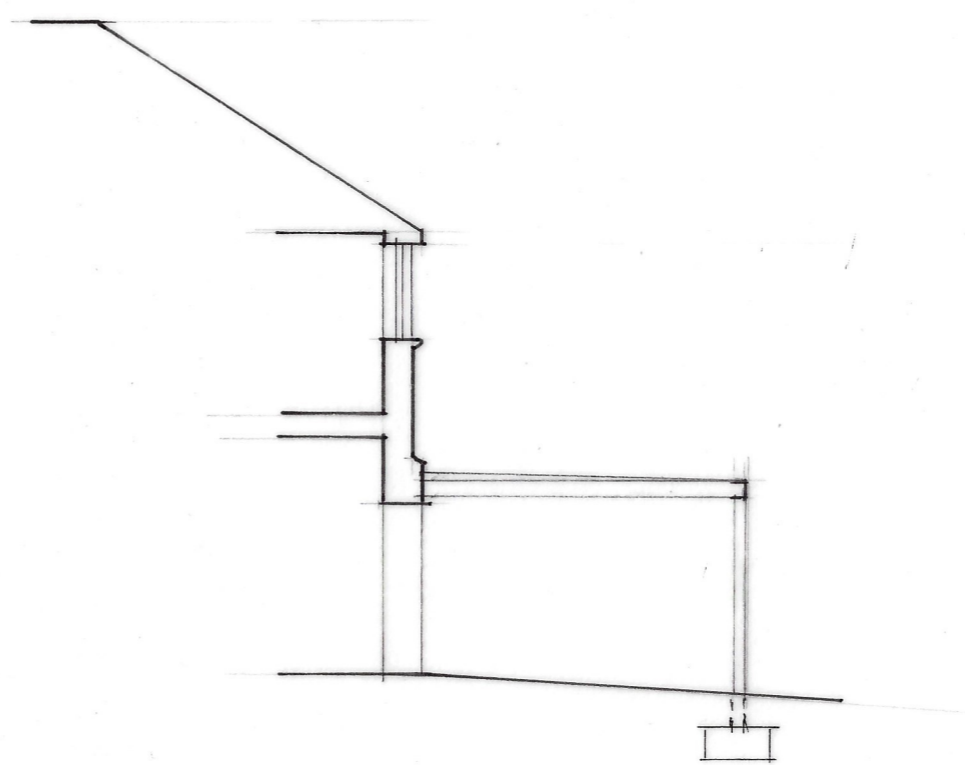

SECTION A

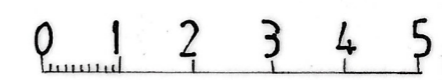

No	Revision	Date
----	----------	------

Roger L Hammond
 Architectural Designer

Tawny, 8 Great Meadow, Dulverton
 Somerset, TA22 9DT
 Tel 01398 324644
 e mail; rl.hammond@btinternet.com

CLIENT	
MR T ELLICOTT	
PROJECT	
WINDFALL, WEST STREET BAMPTON	
DETAIL	
ELEVATIONS & SECTION PROPOSED CARPORT	
SCALE	DRAWN
1:100 - A3	RLH
DATE	APPROVED
11/12/23	
REF	DRAWING No
023/04	04