



SOUTH EAST ELEVATION

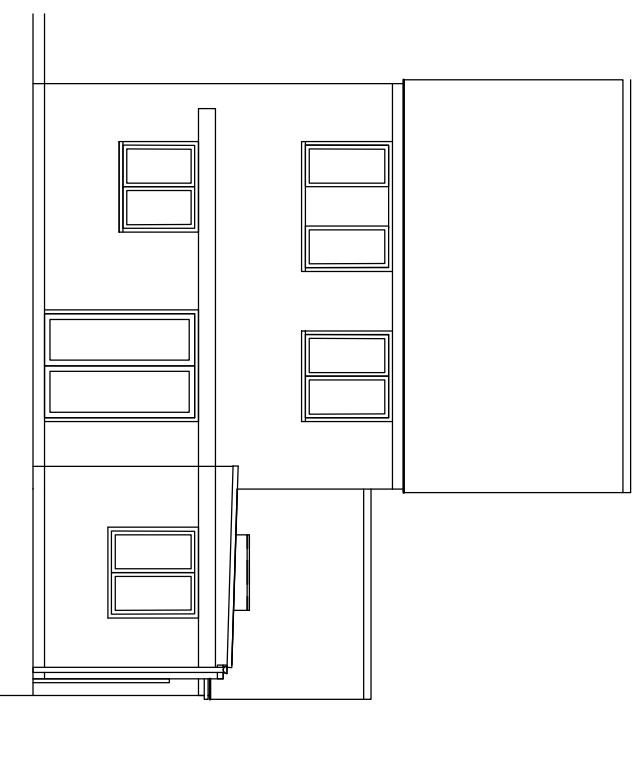


NORTH EAST ELEVATION

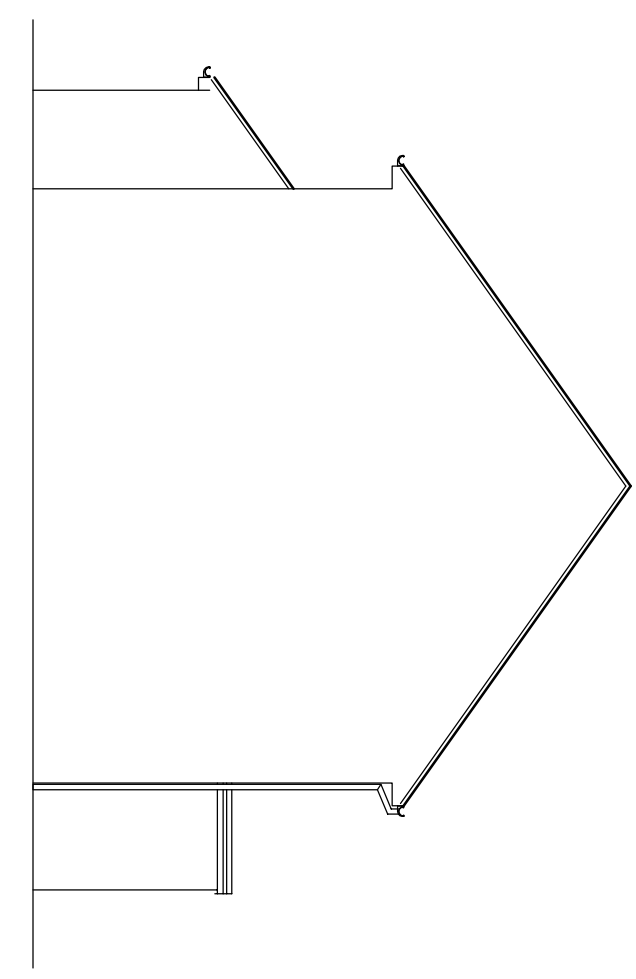

SOUTH WEST ELEVATION

- MATERIALS**
- ROOF – SINGLE PLY MEMBRANE DARK GREY
 - WALLS – BRICKWORK TO MATCH EXISTING
 - WINDOWS – TO MATCH EXISTING

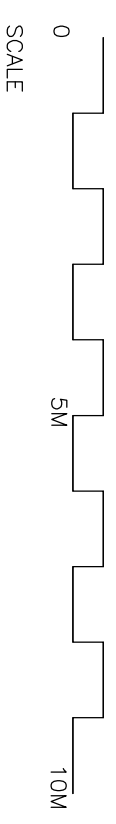

| | | | | | |
|--|------------------------------------|-------|---------------------------------------|-------------|------------|
| Client | MS L CARSTAIRS | Title | PROPOSED WORKS PROPOSED ELEVATIONS | Date | 04.10.2023 |
| Project | 56 BILL RICKABY DRIVE NEWMARKET | | | Scale | 1:100@A3 |
| Do not scale from this drawing. All dimensions and details to be verified prior to commencement of works. Any discrepancies to be reported to CD. A copyright exists on this drawing and all works pertaining to this project. | | | | Drawing No. | L(PD)BR.06 |
| | | | | | Rev. |