





PROPOSED FRONT ELEVATION

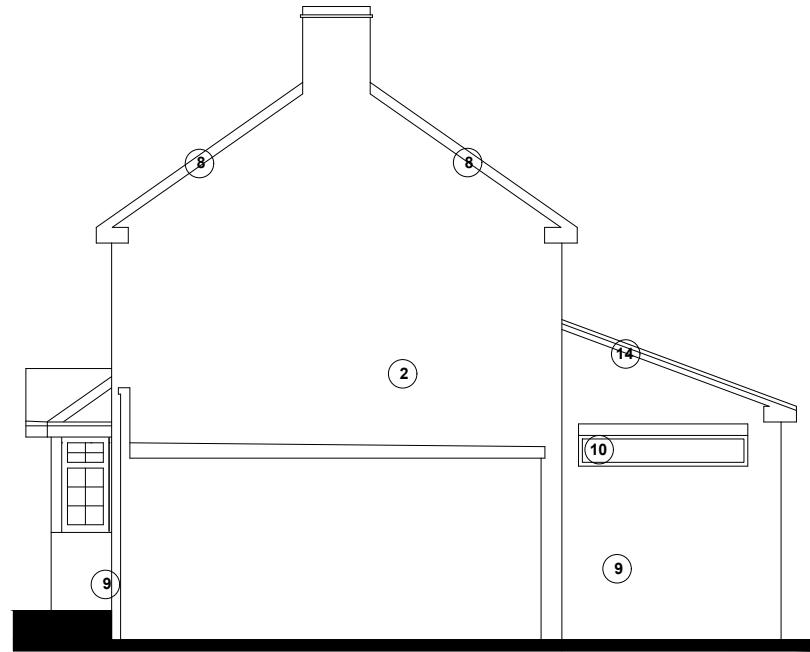


PROPOSED SIDE ELEVATION

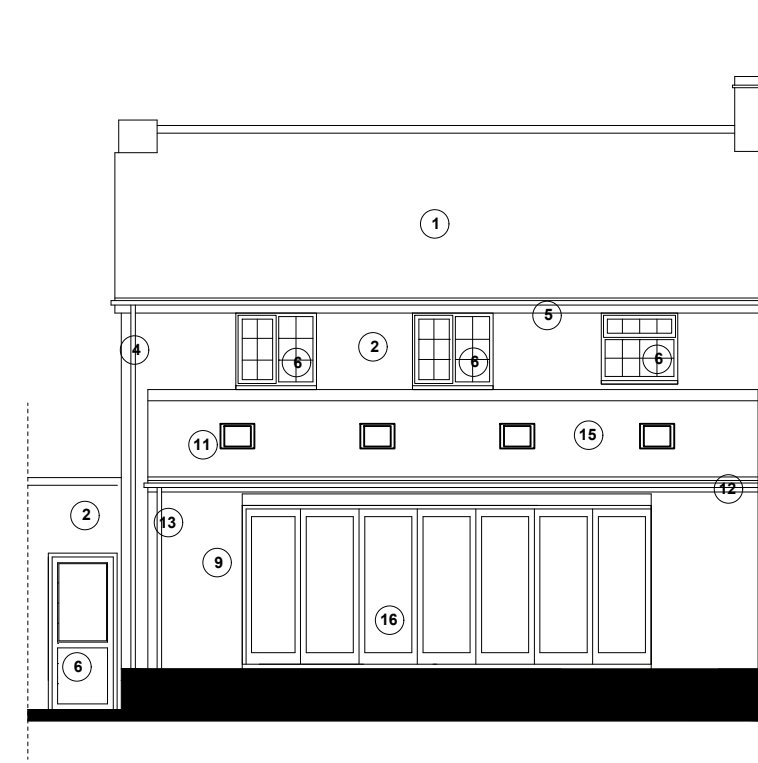

PROPOSED REAR ELEVATION

**MATERIAL KEY**

- 1 - Clay roof tile (Brown)
- 2 - Existing brickwork - dark multi red
- 3 - Stepped entrance
- 4 - Existing rainwater goods -Black
- 5 - White fascia board - pvc-u
- 6 - Pvc-u existing windows and doors - white
- 7 - Concrete canopy to porch
- 8 - Wet verge with stretcher course feature
- 9 - Brickwork to match existing
- 10 - Windows and doors to match existing
- 11 - Velux openable roof light - pvc-u white
- 12 - White fascia to match existing
- 13 - Rainwater goods to match existing
- 14 - Verge to match existing
- 15 - Tiles to match existing
- 16 - Aluminium bi fold doors - white
- 17 - Brick pier oak timber porch canopy

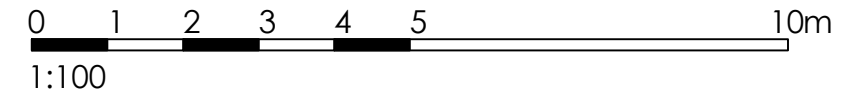

# PLANNING

rev.	date	drawn	chk'd

**PROMABUILD**  
79 Wildmoor Lane, Bromsgrove, West Midlands, B61 0PQ

Tel: 07725536364  
e-mail: tom@promabuild.co.uk

scales 1:100 @ A3  
date Nov 2023  
14 Malvern View  
Chaddesley Corbett  
Kidderminster, Worcestershire  
DY10 4SJ

TM checked TM Proposed Elevations

number/drawn 046-P04  
This drawing and the building works depicted are the copyright of Promabuild and may not be reproduced except by written permission. This drawing must be read and checked against any specialist drawings and information provided. Do not scale prints. Figured dimensions only to be taken from this drawing.