


APARTMENT 1 = 71 sq/m  
 APARTMENT 2 = 82 sq/m  
 APARTMENT 3 = 65 sq/m  
 APARTMENT 4 = 75 sq/m  
 APARTMENT 5 = 71sq/m  
 APARTMENT 6 = 76sq/m

All apartments are 3 person, 2 bedroom

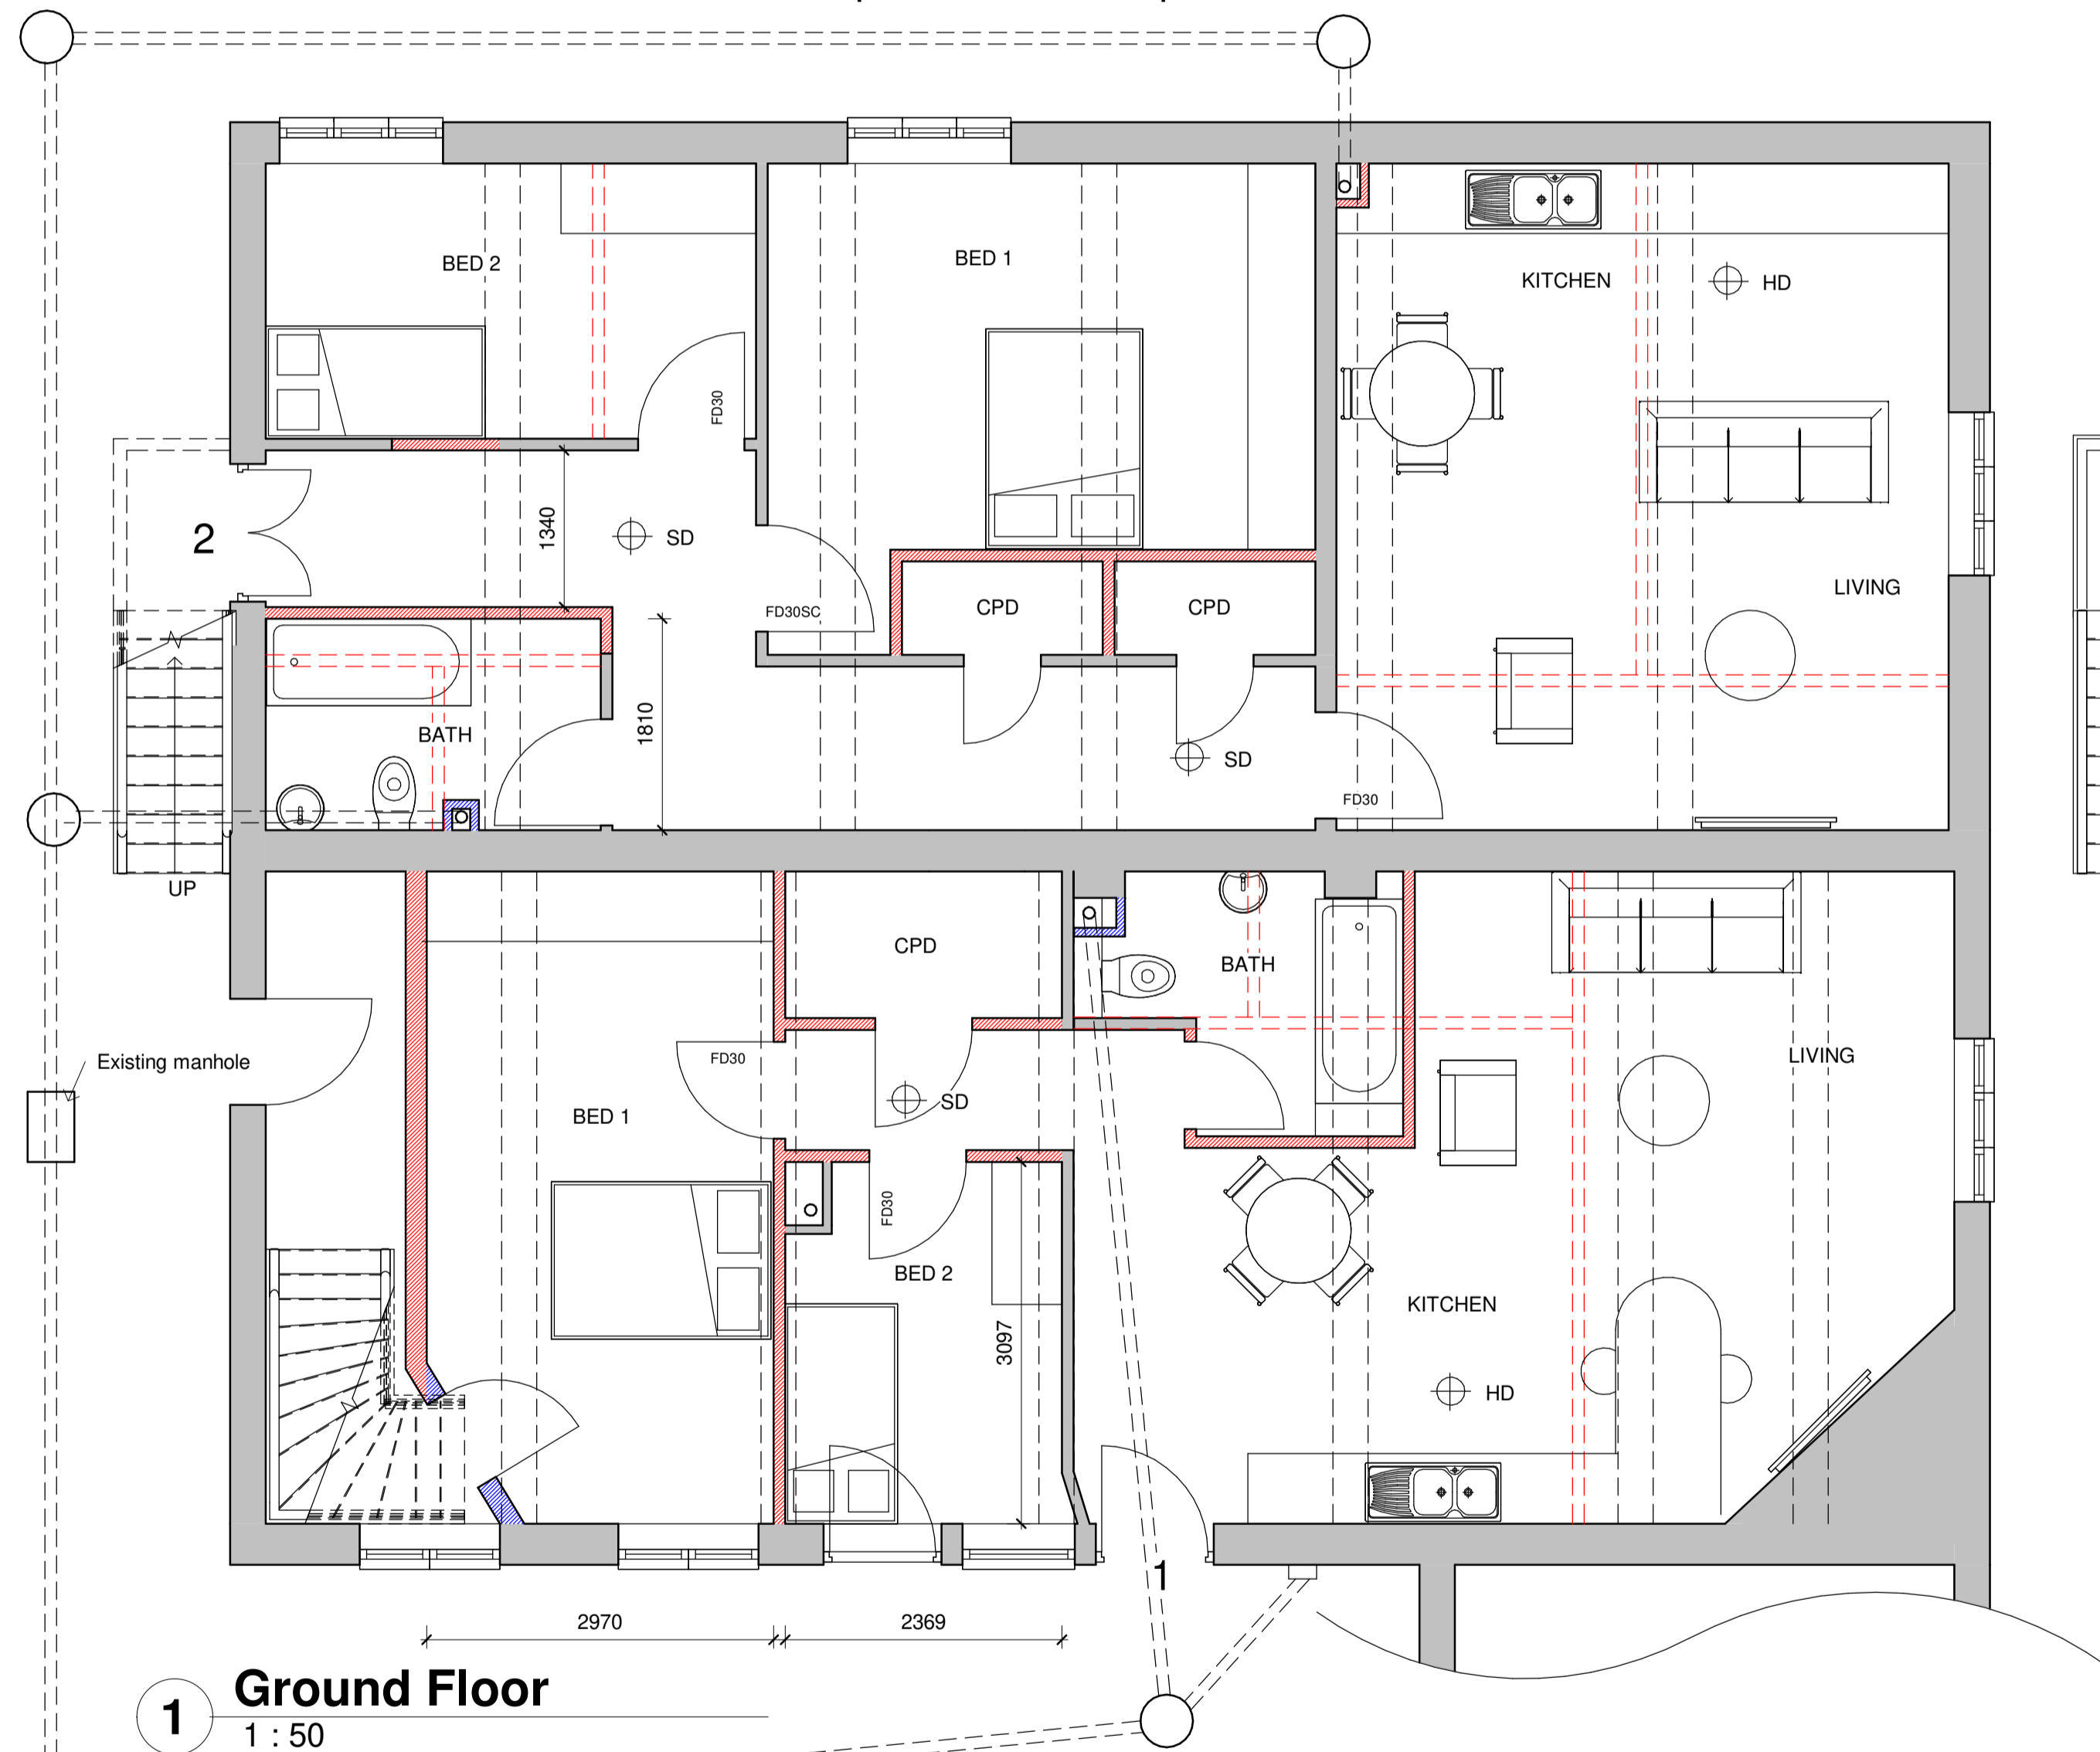

Copyright of this drawing is vested in the Designer and it must not be copied or reproduced without consent. Only figured dimensions are to be taken from this drawing. All contractors must visit the site and be responsible for taking and checking all dimensions relative to their work. Notify the Designer immediately of any variation between drawings and site conditions.

DO NOT SCALE OFF THIS DRAWING - IF IN DOUBT ASK.

Where drawings are based on survey information received, surveys are available on request. All drawings to be read in conjunction with all relevant Structural and M&E Engineers drawings and specifications.

It is assumed that all works on this drawing will be carried out by a competent contractor working, where appropriate, to an approved method statement.

CODE	SUITABILITY DESCRIPTION
STATUS	PURPOSE OF ISSUE

PROJECT  
**CONVERSION TO 6NO. APARTMENTS**

TITLE  
**SNUFF MILL WAREHOUSE, PARK LANE, BEWDLEY**

CLIENT  
**MR. R. ROUND**

DRAWN BY JG	CHECKED BY SG	DATE 23/11/2020
----------------	------------------	--------------------

SCALE (@ A1)  
 1 : 50

DRAWING NUMBER 4038-03DOC	REV
------------------------------	-----