
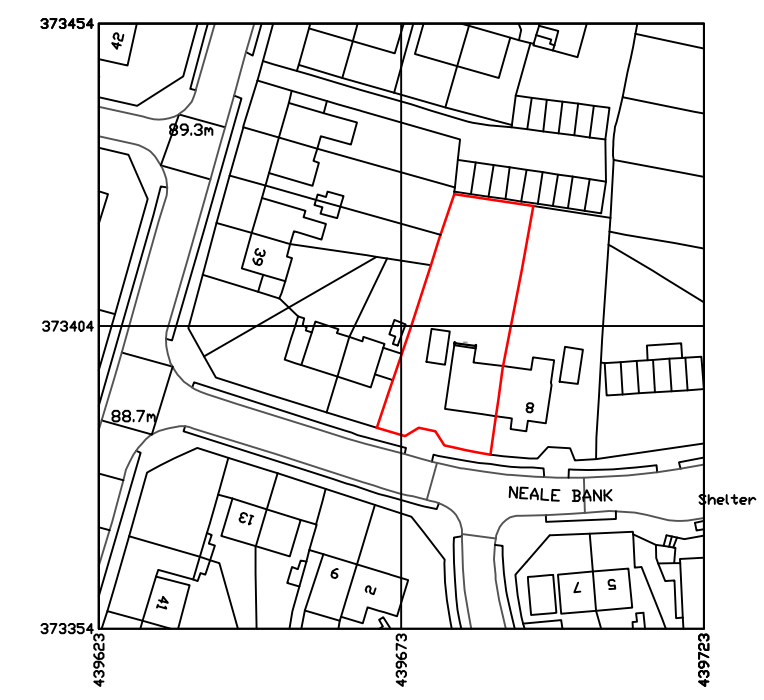


**CDM Regulations 2015**  
 Denotes a significant hazard or difficult management procedure. Please refer to drawing notes for potential hazards. Main contractor to plan for mitigation measures in response to hazards.  
 CDM Regulations require that all projects are to:  
 • **Have workers to be competent and are suitably skilled for the work they carry out;**  
 • **Contractors to provide appropriate supervision, instruction and information to all on site workers to provide a safe working environment;**  
 • **Have a written construction phase plan.**

**Worcester architects** are appointed as 'Designer' only, unless a written appointment has been completed for the formal appointment as 'Principal Designer'



BLOCK PLAN AS PROPOSED 1;500



SITE LOCATION PLAN 1;1250

Rev	Note	Date

**Worcester Architects**  
 Office 20 Sadler Bridge Studios  
 Sadler Gate Derby DE1 3NT  
 07963780532 01332 742557  
 info@worcester-architects.co.uk  
 www.worcester-architects.co.uk



Project	10 Neale Bank, Chesterfield		
Drawing Title	Block and site location plans		
Scale	1:500/1250		
Sheet A1	Drawn By MS	Checked By -	
Date	Job No.	Drawing No.	Revision
Dec'23	082 2023	007	-

Planning application