




Proposed Ground Floor Plan

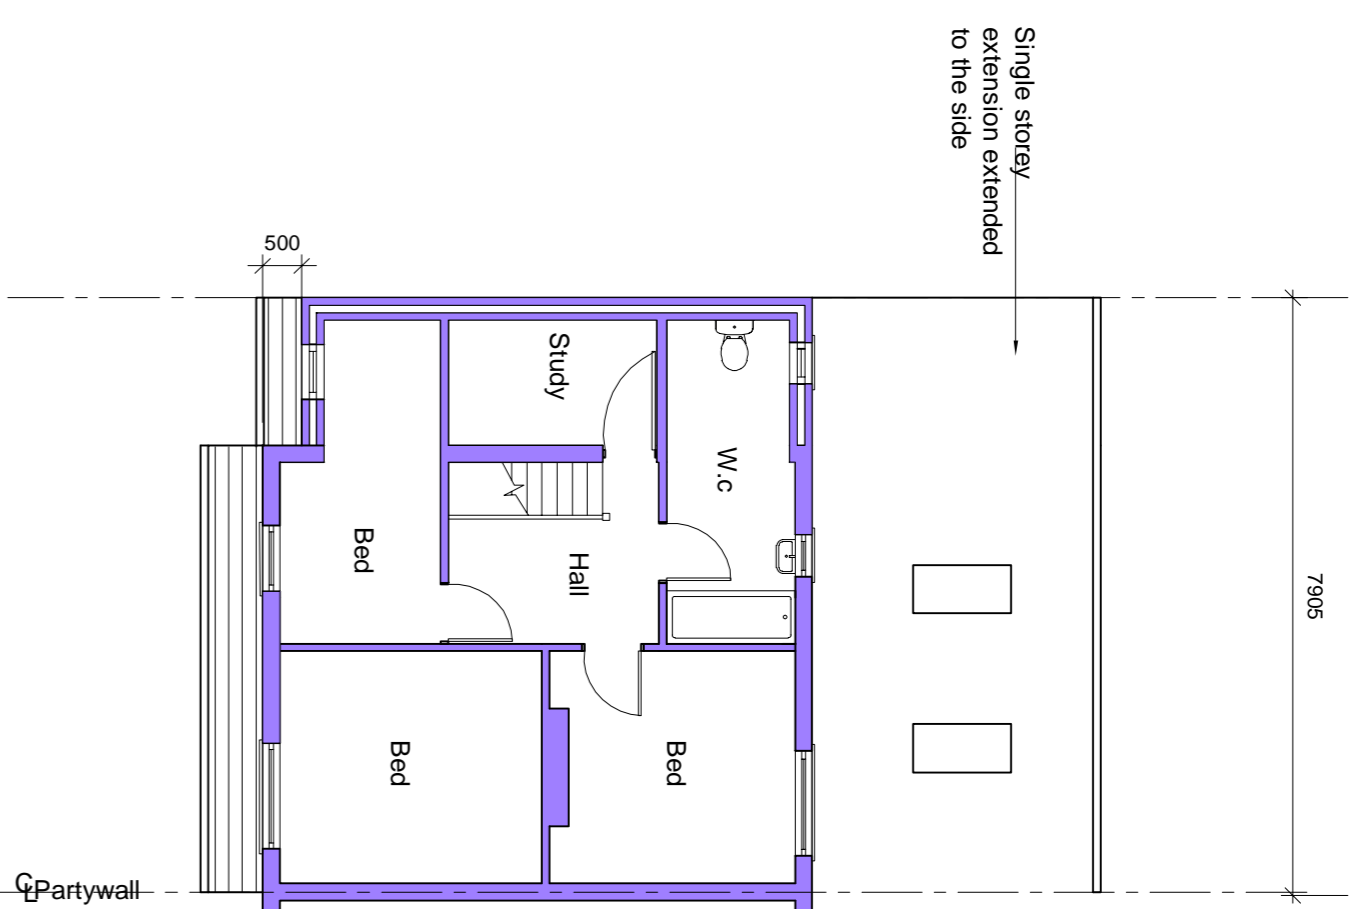


Proposed First Floor Plan

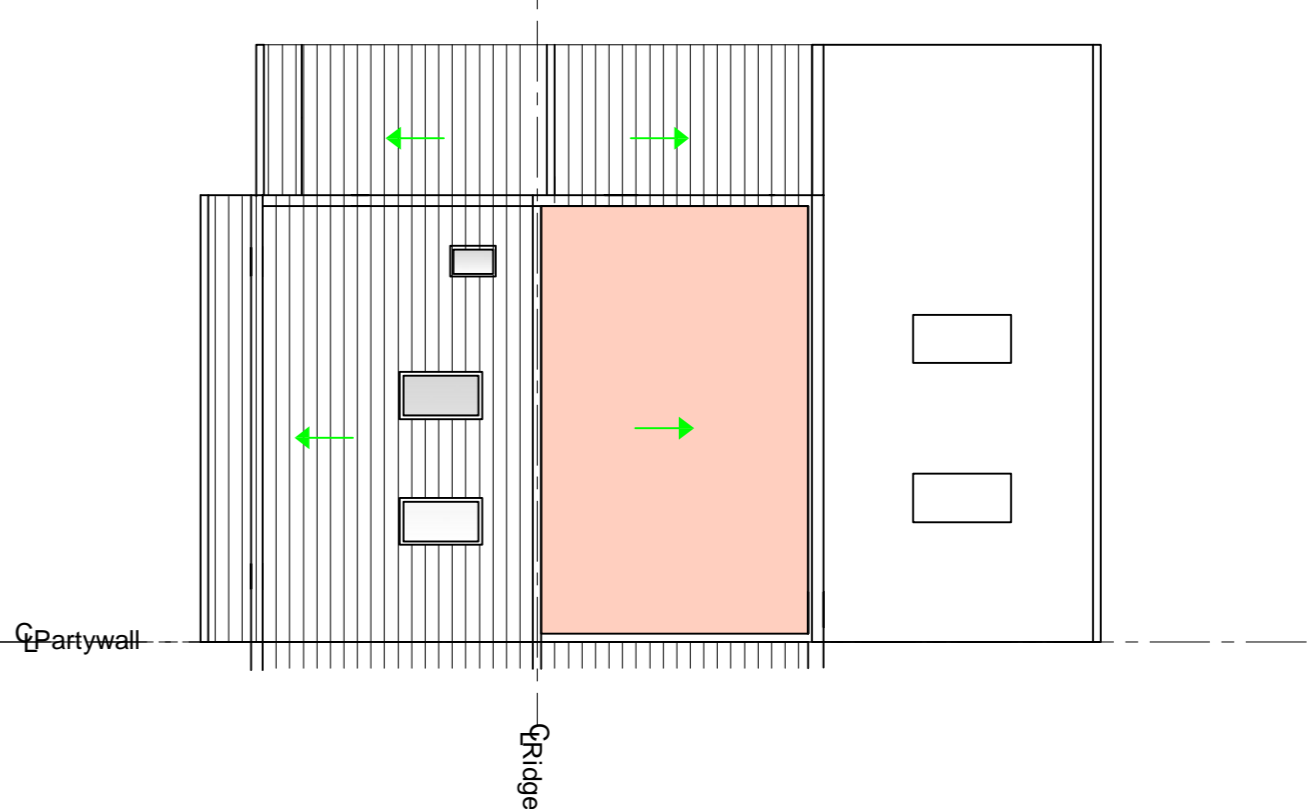


Proposed Roof Plan

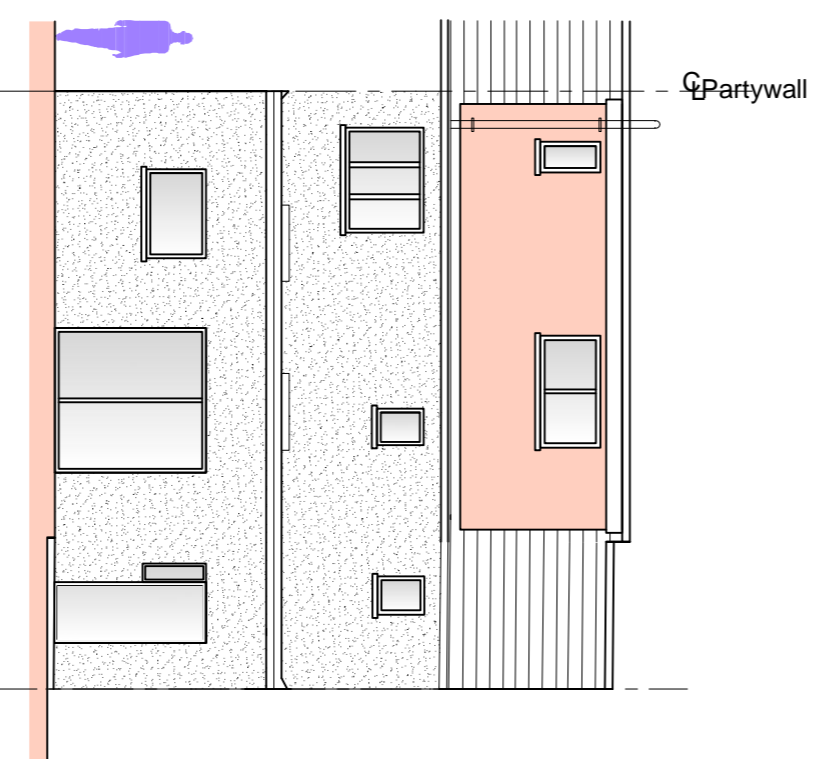


Proposed Rear Elevation

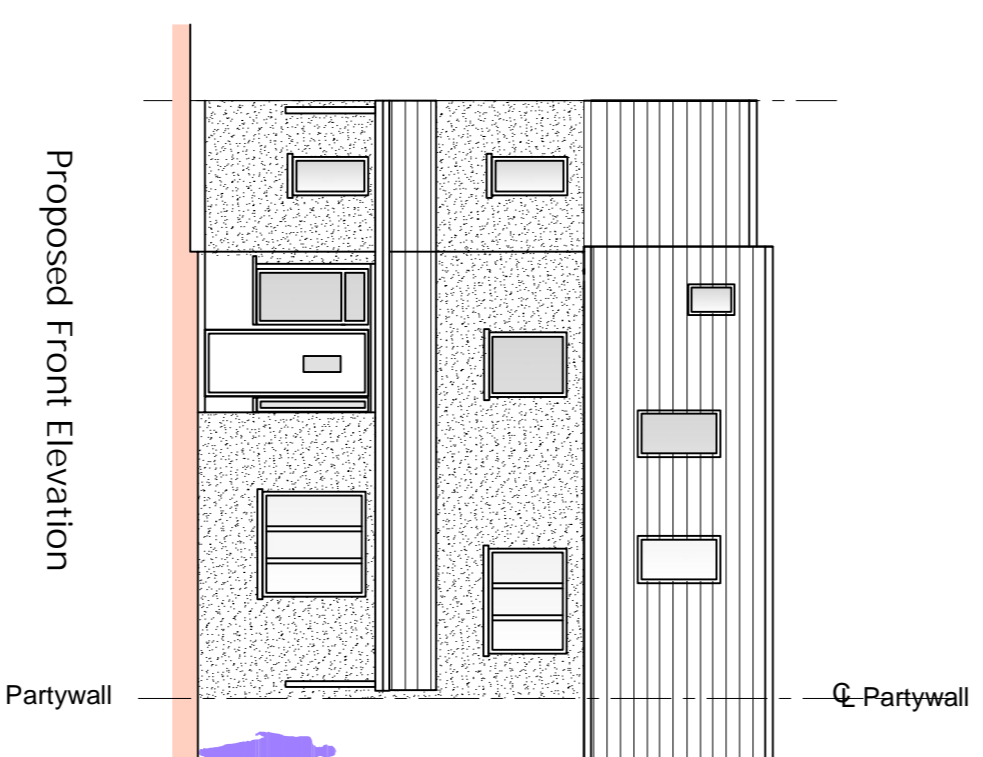


Proposed Front Elevation

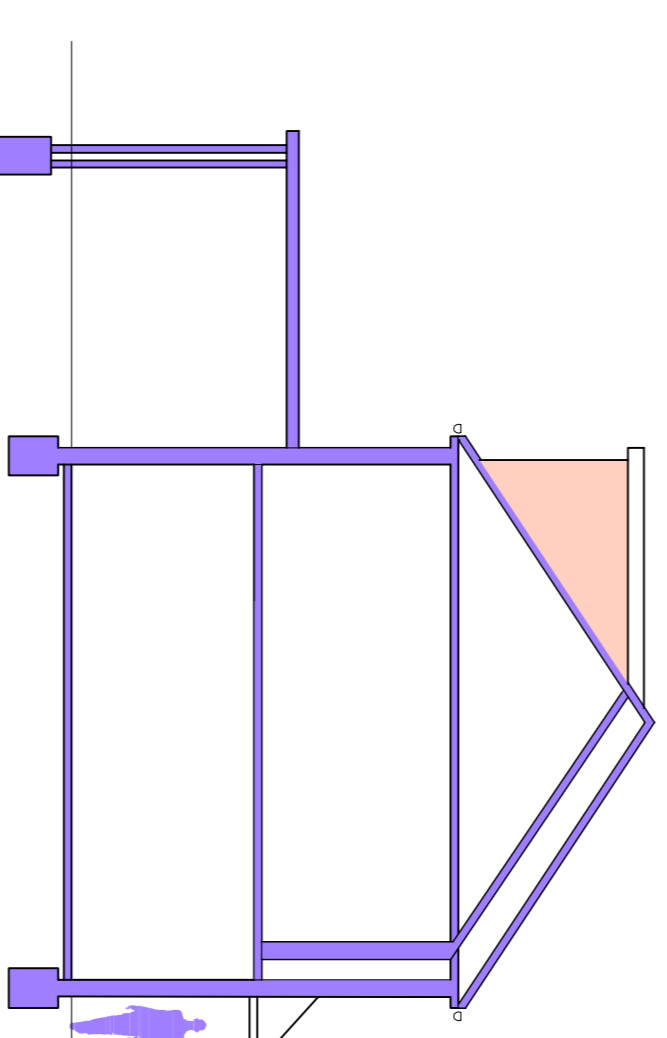

Proposed Section A-A

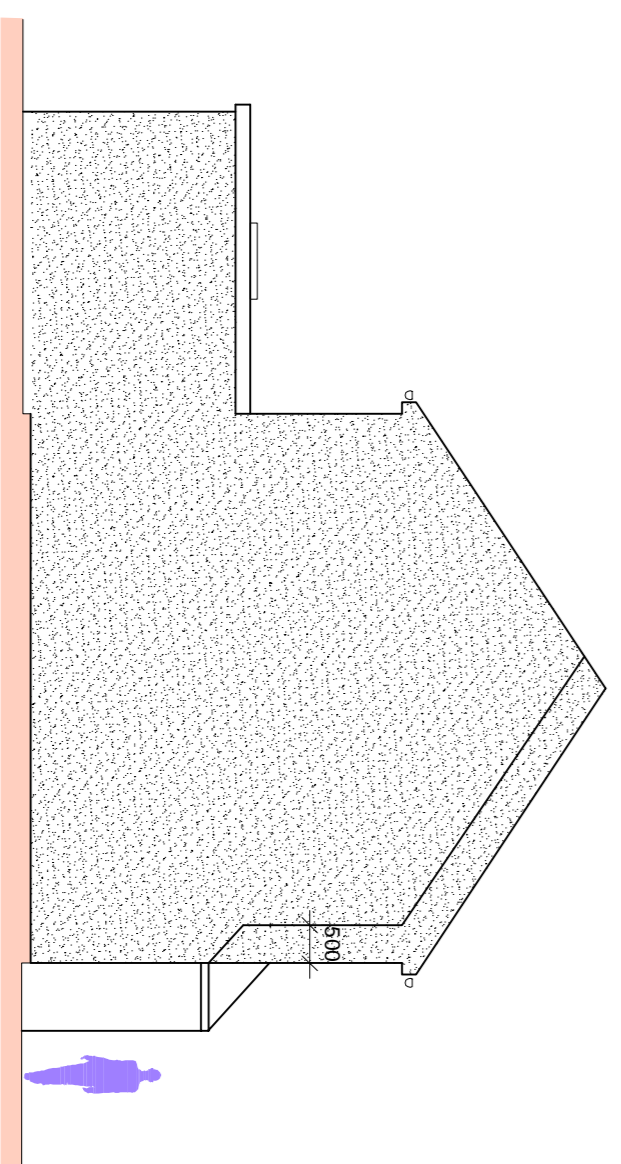

Proposed Other Side Elevation

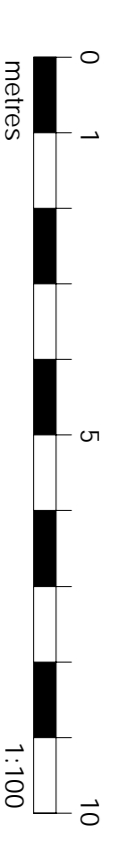

Householder

PI	ISSUED TO PLANNING DEPT	20XX/21	INC
Rev	Date	By	

OFFICE: 48, 95 WILTON ROAD, VICTORIA, LONDON, SW1V 1BZ  
T: 07940121222  
www.designerplans.co.uk

Job Title  
77 SPEELMAN ROAD  
DARTFORD DA1 5EY

Drawing Title  
PROPOSED PLANS

Scale	Date	Page No.	Rev
AS SHOWN a1	APR 21		
Job No.	51-1000-143	SO4	P2