


7

PROPOSED ROOF PLAN
SCALE 1:100

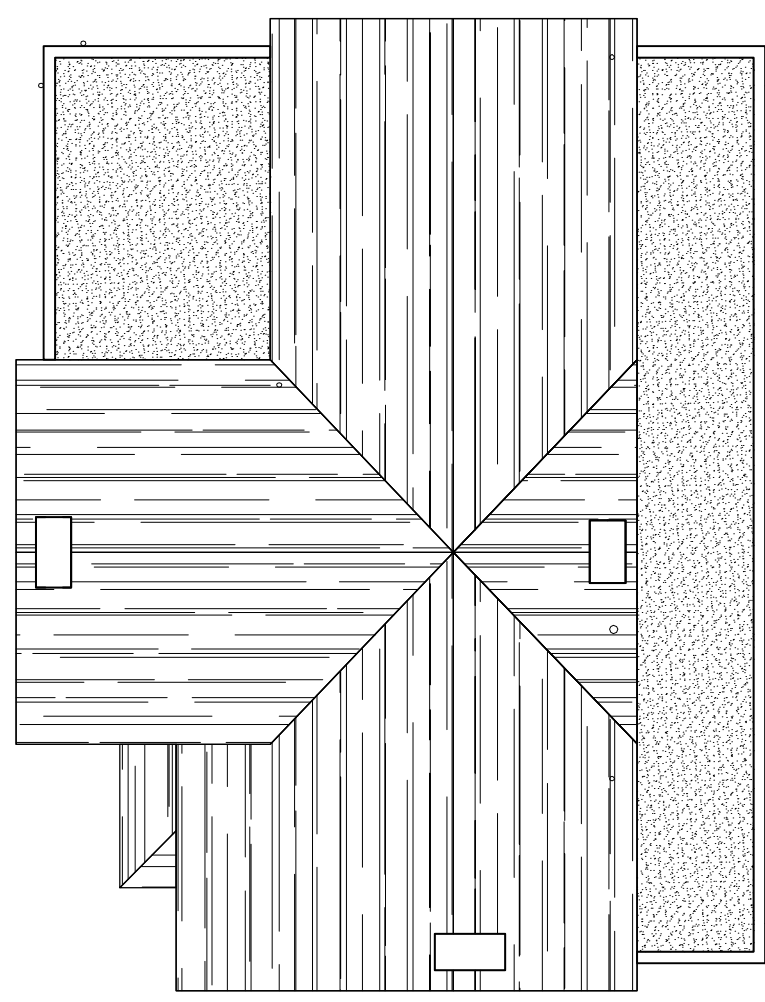

Build: To Verify All Measurements, Dimensions, Levels, Drain And Sewer Positions And Service Locations
Prior To Commencement Of Works Or The Manufacturer Of Purpose Built Components

All External Materials To Match Existing

Contractor to ensure stability of adjacent buildings

All construction to be within own boundary, owner to identify and give any notice required under Party Wall Act.
Prior to commencement of works drains to be exposed & any new runs arranged to LA approval

Subject To LA Approval

See Also Construction Notes

Scale 1 to 30m
20mm = 1m

Scale 1 to 100m
10mm = 1m

C.J. Bradley ©

C.J. Bradley,
118 Stone Drive
Shifnal
TF11 9HQ
Tel: 07792 165767 E-mail: kjbradley@hotmail.com

EDITION 1 PLANNING

Scale: A3 Sheet
Elevations, Plans, Sections
1:100 - 1:50

Date
06 / 23

File Ref.
23 / 668

Sheet
6 of 8

229 STOURBRIDGE ROAD
BROMSGROVE
B61 0AT

Proposed Extensions
STEPPING STONES