



5 PROPOSED FIRST FLOOR PLAN
SCALE 1:100

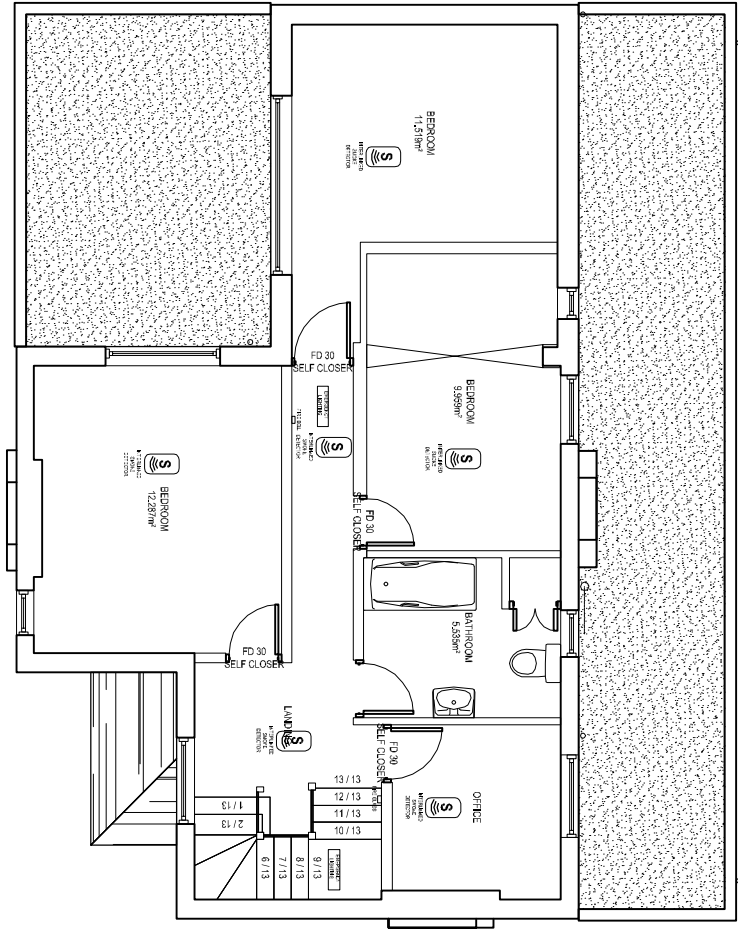

Approximate line of adjacent boundary

6 PROPOSED GROUND FLOOR PLAN
SCALE 1:100

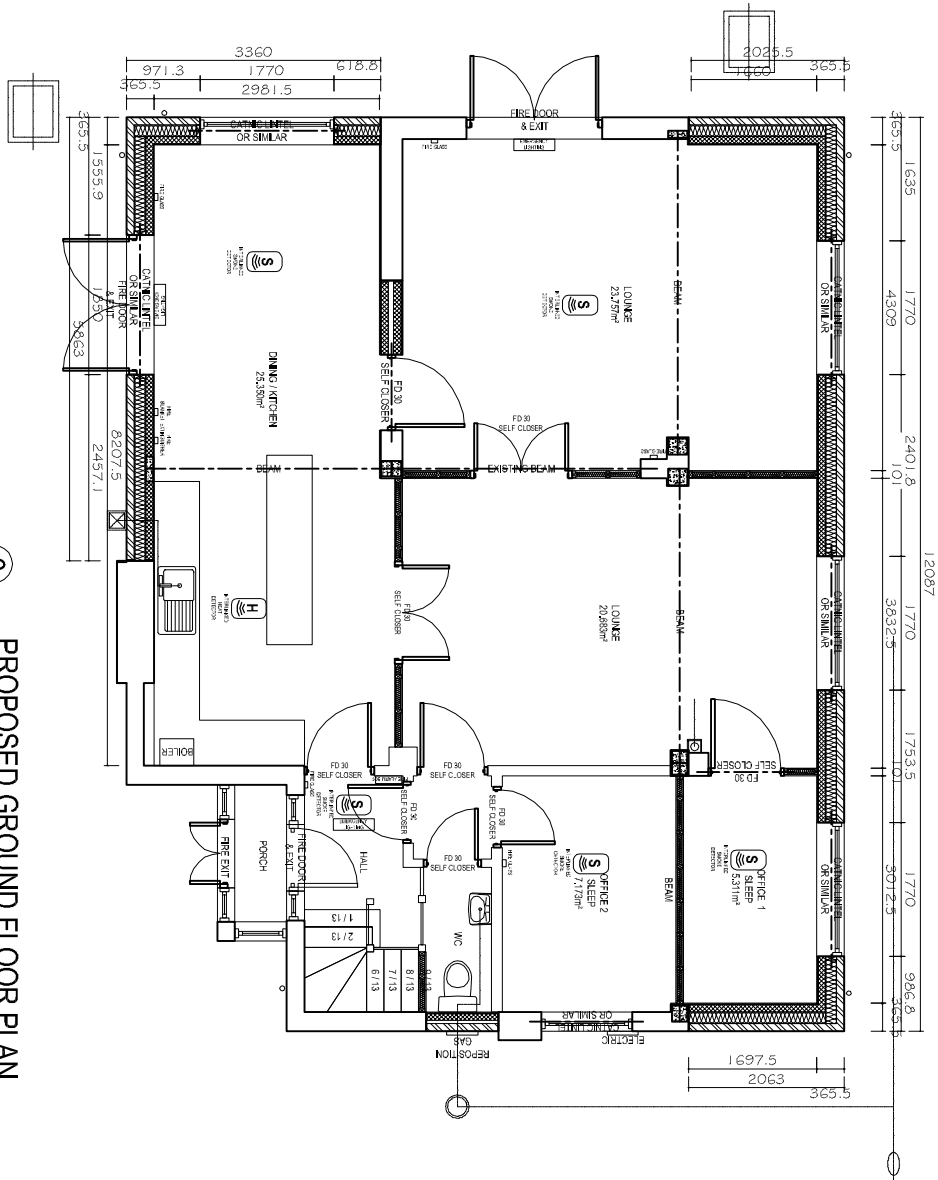

Builder To Verify All Measurements, Dimensions, Levels, Drain And Sewer Positions And Service Locations Prior To Commencement Of Works Or The Manufacturer Of Purpose Built Components

All External Materials To Match Existing

Contractor to ensure stability of adjacent buildings

All construction to be within own boundary, owner to identify and give any notice required under Party Wall Act. Prior to commencement of works drains to be exposed & any sewers arranged to LA approval

Subject To LA Approval

See Also Construction Notes

BUILDING REGULATIONS

PLANNING

Scale 1 to 30m
20mm = 1m

Scale 1 to 100m
10mm = 1m

C.J. Bradley ©

C.J. Bradley,
118 Stone Drive
Shinfield
TF11 9HQ
Tel: 07792 165767 E-mail: kbplans@hotmail.com

229 STOURBRIDGE ROAD
BROMSGROVE
B61 0AT

EDITION 1 PLANNING
Scale: A3 Sheet
Elevations, Plans, Sections
(1:100 - 1:250)

File Ref.
23 / 668

Date
06 / 23

Sheet
5 of 8

Proposed Extensions
STEPPING STONES