


7
EXISTING ROOF PLAN
SCALE 1:100

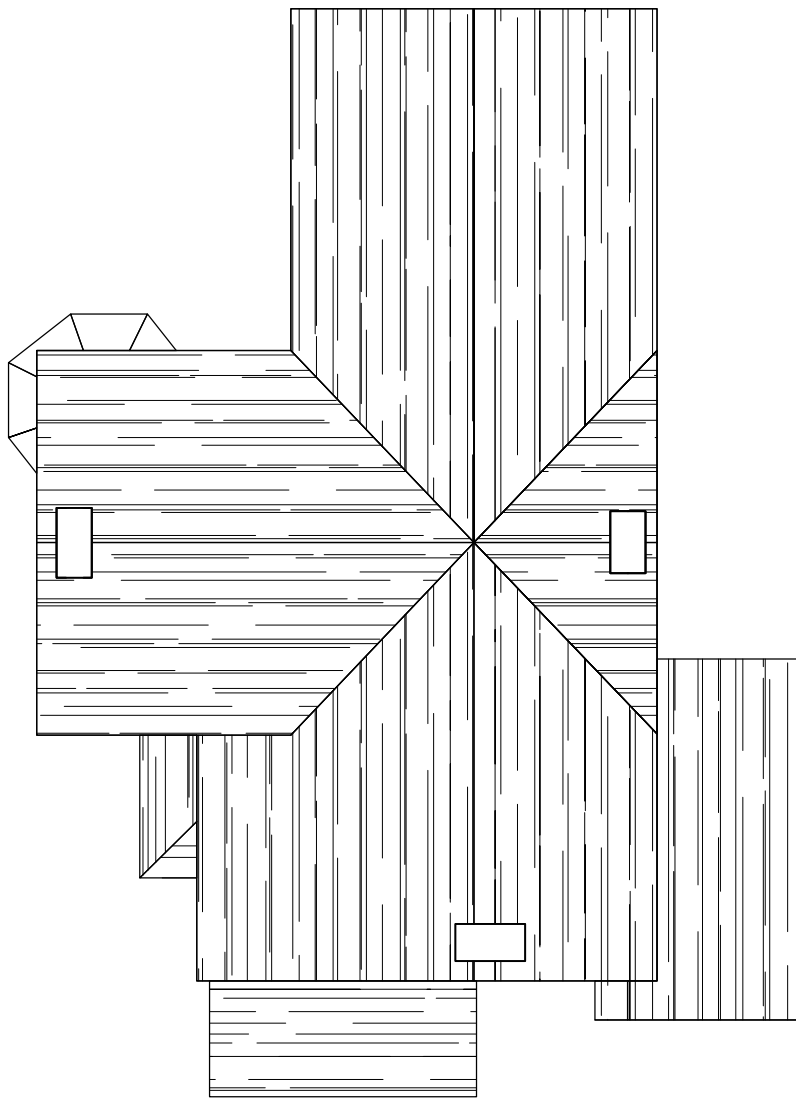

Builder To Verify All Measurements, Dimensions, Levels, Drain And Sewer Positions And Service Locations
 Prior To Commencement Of Works Or The Manufacturer Of Purpose Built Components
 All External Materials To Match Existing
 Contractor to ensure stability of adjacent buildings
 All construction to be within own boundary, owner to identify and give any notice required under Party Wall Act,
 Prior to commencement of works drains to be exposed & give any notice arranged to LA approval
 Subject To LA Approval
 See Also Construction Notes

Scale 1:100
 20mm = 1m

Plot To A3 Sheet
 Scale 1:100
 1 to 5000 & 1 to 5000
 10mm = 1m

C.J. Bradley©

C.J. Bradley, 115 Stone Drive Signal TF11 9HQ Tel: 07792 165767 E-mail: kjbradley@hotmail.com	EDITION 1 PLANNING Scales A3 Sheet Elevations, Plans, Sections 1:200 - 1:50	File Ref. 23 / 668	Date 06 / 23	Sheet 3 of 8
229 STOURBRIDGE ROAD BROMSGROVE B61 0AT		Proposed Extensions STEPPING STONES		