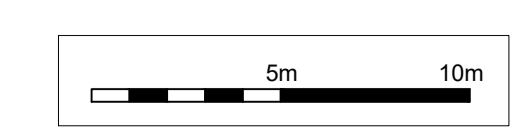

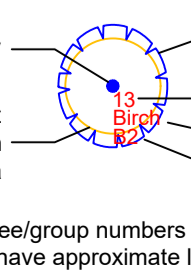
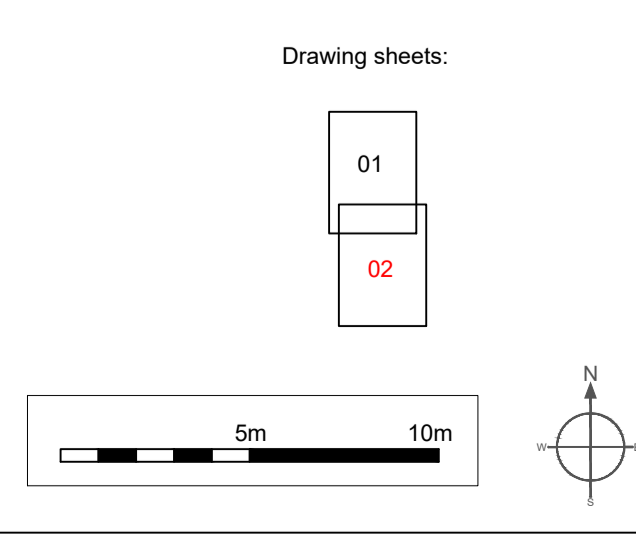
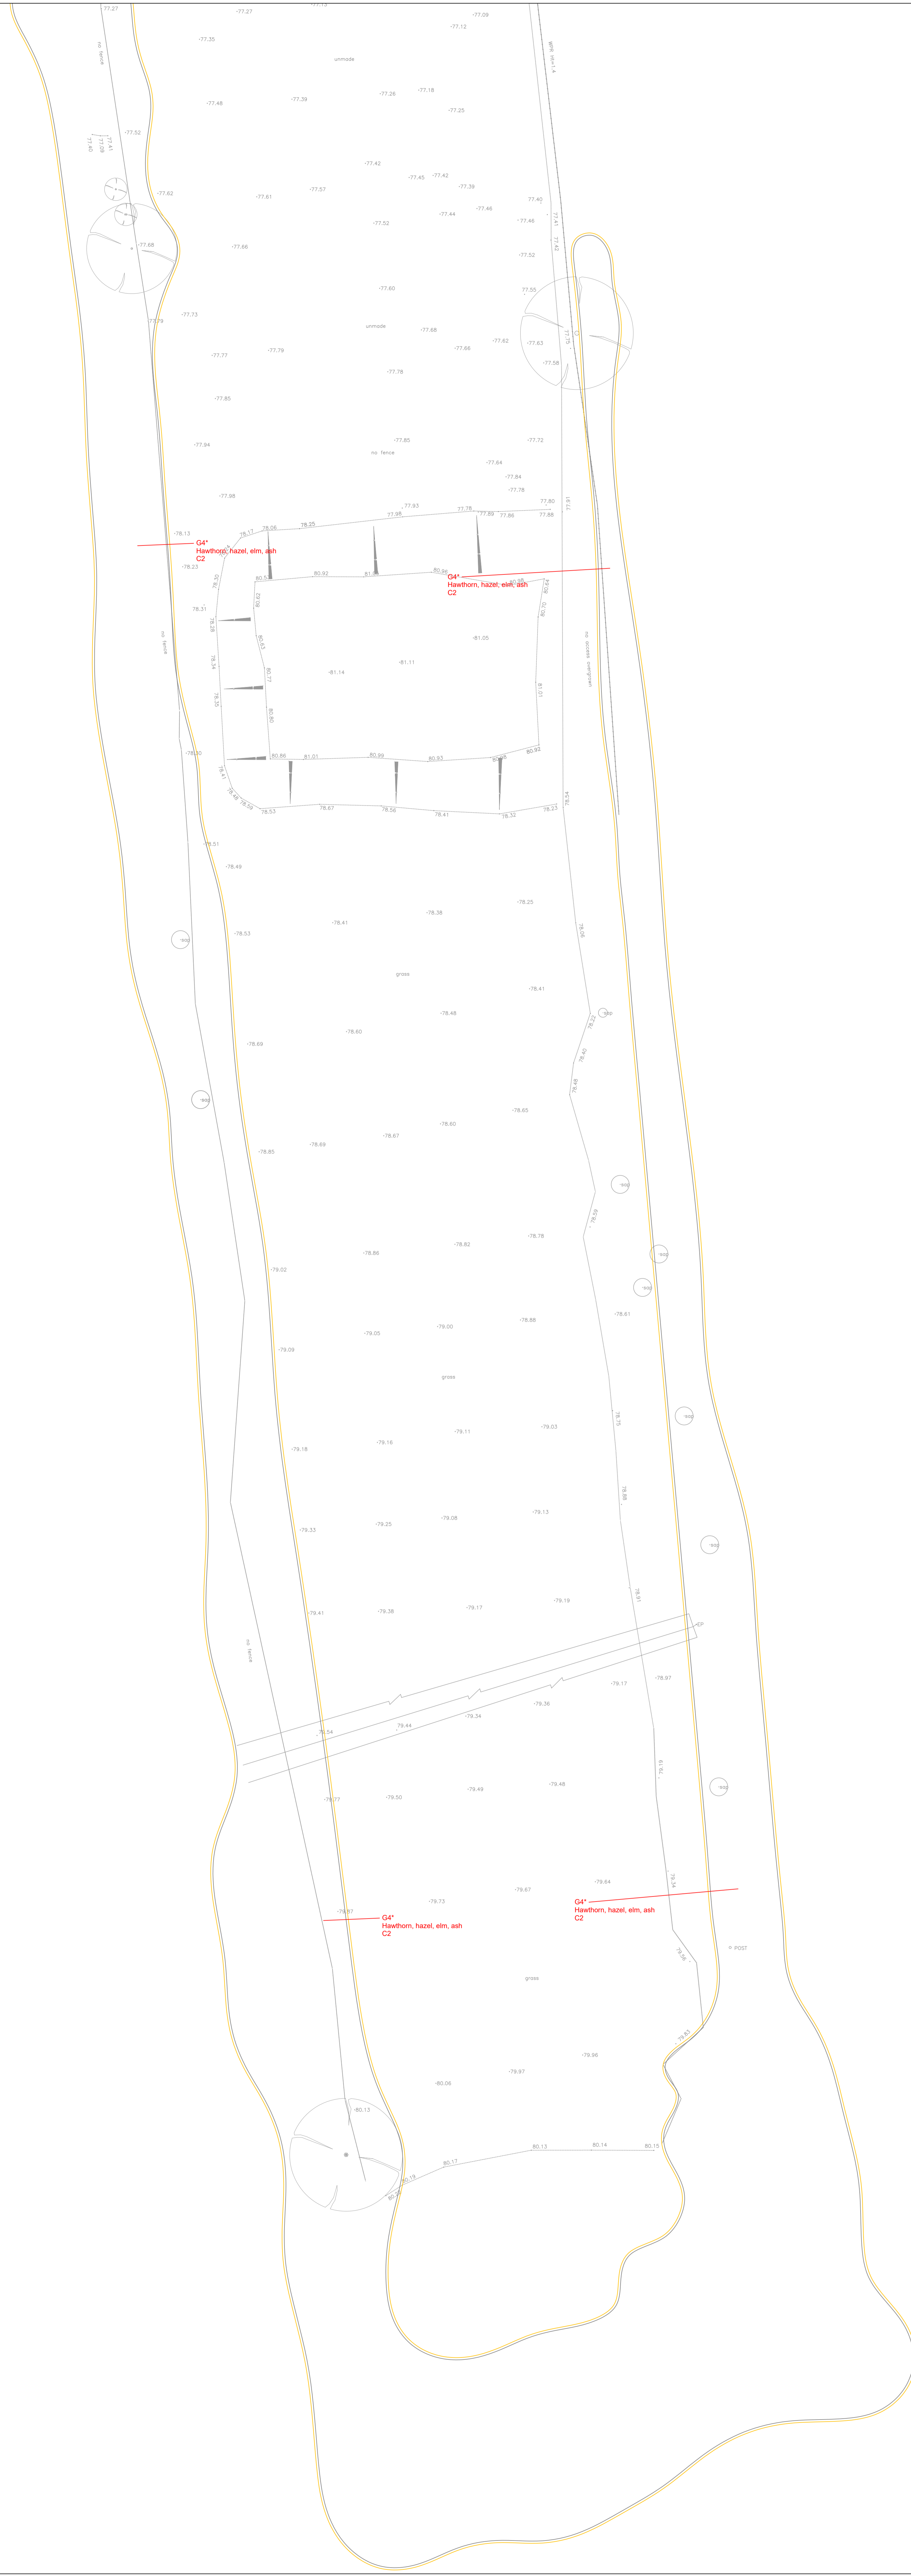



LINE OF APPROVED ROAD  
PLANNING REF: 12/0194

Drawing sheets:  
01  
02



		1. 07888 055 025 e. ghen@ghatrees.co.uk www.ghatrees.co.uk
Site: Oakley Green Lodge, Oakley Green Road, Wetherby, LS4 4PZ		1:200 @ A0 January 2024 Rev D
Drawing Title: Tree Constraints Plan		
<b>Key:</b>		
● Category A ● Category B ● Category C ● Category U	Category Root Protection Area	 Crown Spread Tree Number Species Category
NOTE: Tree group numbers marked with an '1' have approximate locations.		




 1. 07884 056 025  
 e. gjen@ghatrees.co.uk  
 www.ghatrees.co.uk

Site: Oakley Green Lodge, Oakley Green Road.	1:200 @ A0
Wrefno: IS-4-492	January 2024
Drawing Title: Tree Constraints Plan	Rev D

Key:
 

- Category A
- Category B
- Category C
- Category U
- Category
- Root Protection Area
- Tree Number
- Species
- Category
- Crown Spread

NOTE: Treegroup numbers marked with an \* have approximate locations.