



Front Elevation



Side 1 Elevation



Rear Elevation



Side 2 Elevation



FLUENT
ARCHITECTURAL DESIGN SERVICES
TEL: 0800 043 8838
E-MAIL: INFO@FLUENT-ADS.CO.UK
WEB: FLUENT-ADS.CO.UK

4 Link Road. Datchet

Existing Elevations

Scale @ A3
1 : 100

Date
05.01.2024

Drawn by
SZ


Drawing number
P.M.300

Project number
2217

Rev
A

Key:

Existing Proposed SVP Boundary line
Existing drainage Proposed drainage Overhead

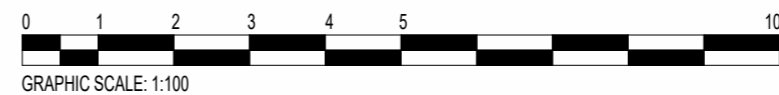

No.	Description	Date
A	First draft	05.01.2024