



R.R.RIMMER

B.A., Dip. Arch., R.I.B.A.

CHARTERED ARCHITECT


24 Whitecourt

Uley

Dursley

Gloucestershire GL11 5TG

Tel: (01453) 861083

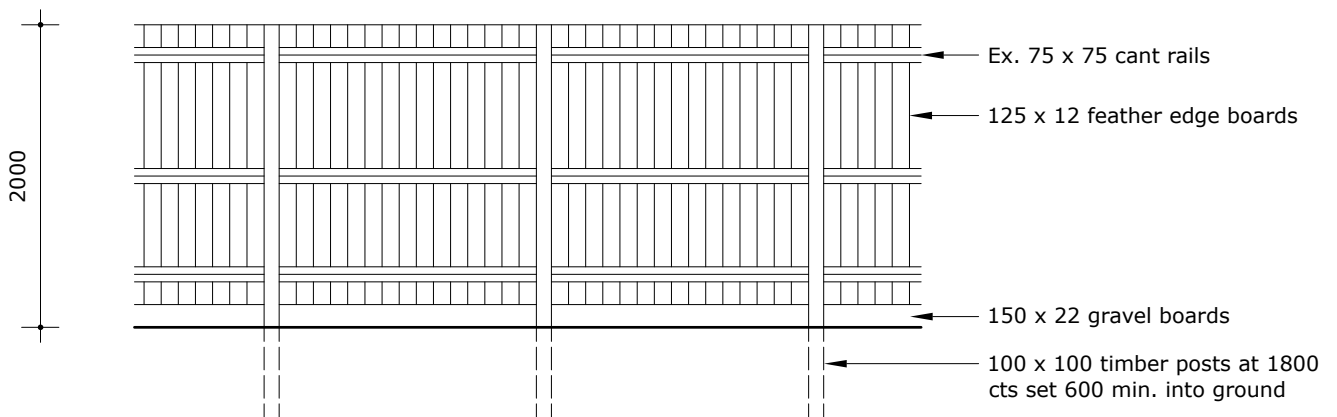

LANCASTER HOUSE, BRISTOL ROAD, THORNBURY BS35 3JA
(Grade II Listed Building) - alterations and refurbishment

Timber boundary fence detail

A4 - Drg. No. 1694/16

1:50