


Site layout

Location Plan

NOTE:
 Standard Root Protection Area (RPA) = 12 x stem diameter of tree measured 1.50m above ground level. BS:5837 recommends that there should be no excavation, no change of soil level and no compaction within the Root Protection Area

Rev.A conifers shown in parking area Aug.23
 Rev.B Location plan amended Feb.24

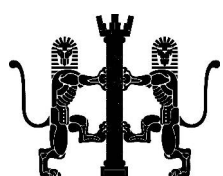

R.R.RIMMER

B.A.,Dip.Arch.,R.I.B.A.

CHARTERED ARCHITECT

24 Whitecourt
 Uley
 Dursley
 Gloucestershire GL11 5TG
 Tel: (01453) 861083

LANCASTER HOUSE, BRISTOL ROAD, THORNBURY BS35 3JA
 (Grade II Listed Building)

Existing site layout + location plan
 A2 - Drg. No. 1694/01 Rev.B

1:100; 1:1250