


11 Pennsylvania Avenue, Cheltenham, GL51 7JJ

Roof Plan - 1:100 (Print A4 Landscape from PDF for correct scaling)

Existing

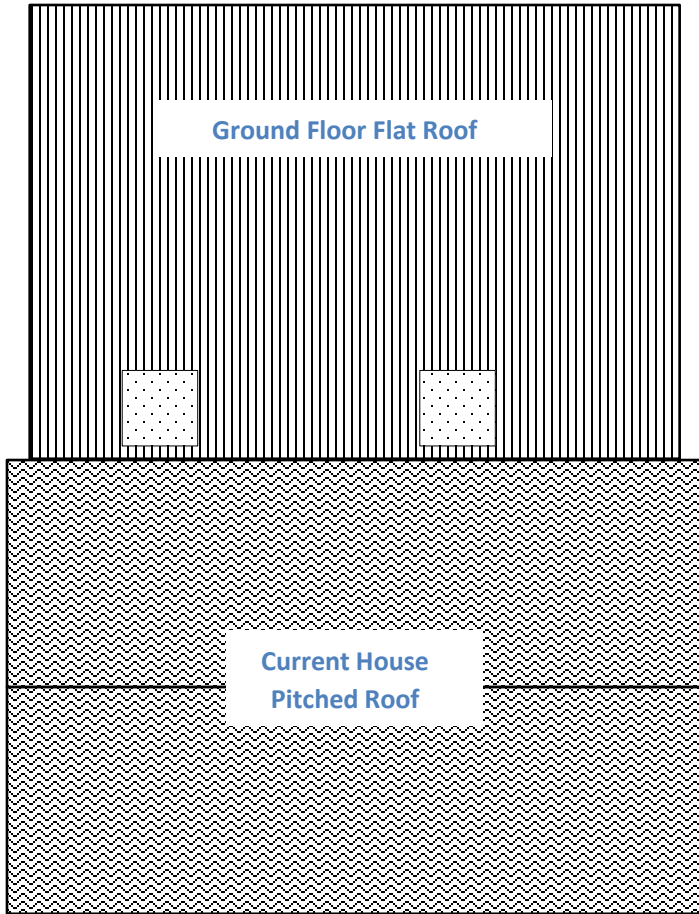

← Current House Width: 9200 mm →

Amended Proposal

