


# 11 Pennsylvania Avenue, Cheltenham, GL51 7JJ

**Front** Elevation - 1:100 (Print A4 Landscape from PDF for correct scaling)

Existing

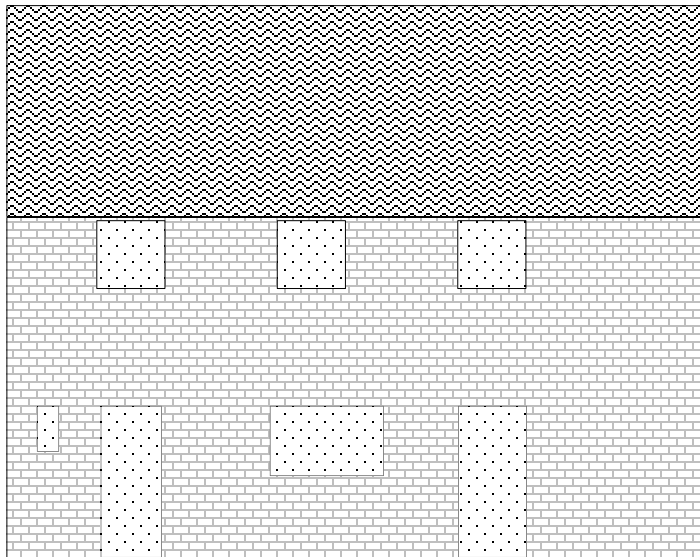

Current House Width: 9200 mm

Proposal

