


# 11 Pennsylvania Avenue, Cheltenham, GL51 7JJ


**Ground Floor Plan - 1:100** (Print A4 Landscape from PDF for correct scaling)

Existing

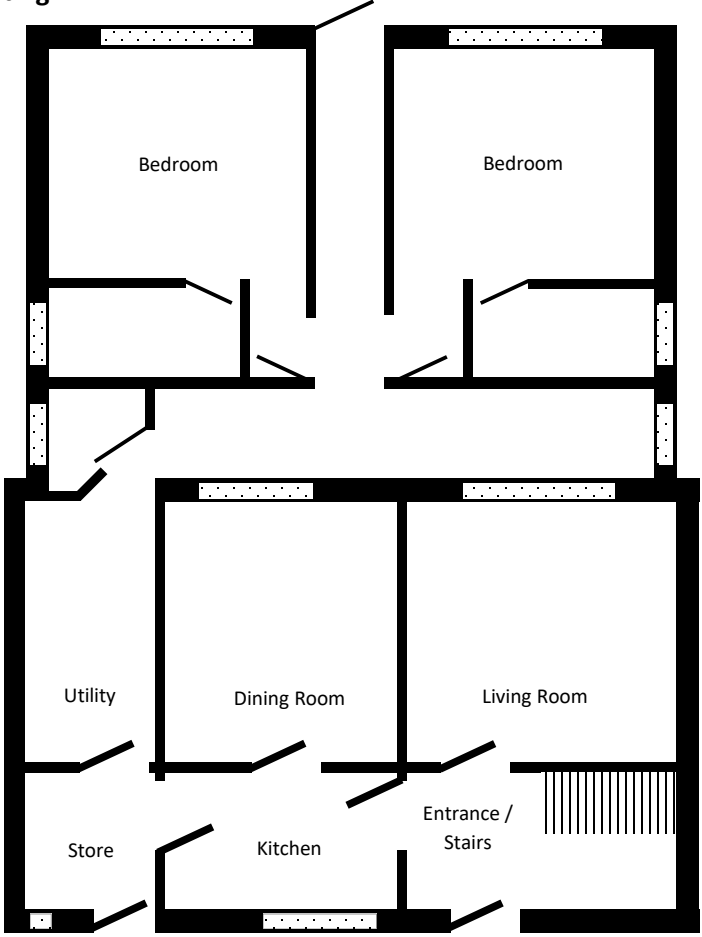

Current House Width: 9200 mm

Amended Proposal

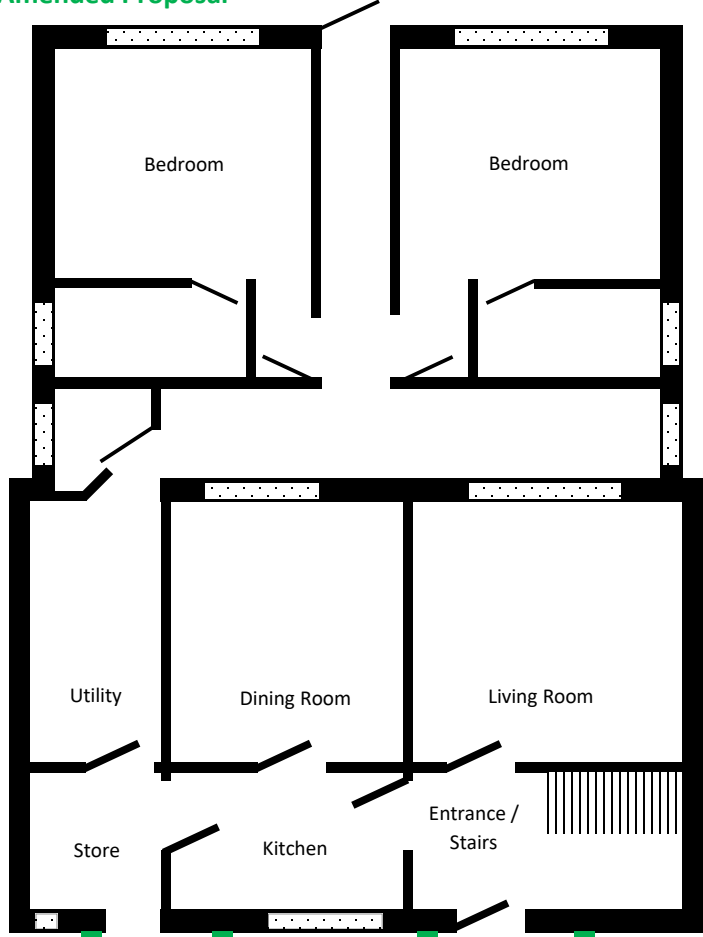

Extension Length : 2000 mm

Obscured Porch Windows x 4