

1 Site Location Plan
1:1000


Key Plan:

General Notes:

- Do not scale off this drawing unless a scale bar is provided.
- Any ambiguities, omissions and errors on this drawing should be notified immediately to the Architect before the commencement of works on site.
- Dimensions are in millimetres unless otherwise stated.
- Dimensions, unless otherwise indicated, are to the face of unfinished block walls or to the finished plaster face of stud partitions.
- Dimensions are to be checked on site. Discrepancies are to be notified immediately to the Architect before the commencement of works on site.
- All levels are in metres unless otherwise stated.
- This drawing is to be read in conjunction with all other relevant drawings and specifications for this project.

Revision Notes:

| Rev. | Date | Notes | Issuer | Checker |
|------|------------|--------------------------------------|--------|---------|
| P1 | 2023-07-12 | Preliminary Issue | TOY | SHB |
| P2 | 2023-07-19 | Revised Red Line | TOY | SHB |
| P3 | 2023-08-01 | Updated red line to include junction | TOY | SHB |
| P4 | 2023-10-18 | Pre Application Issue | MJ | SHB |
| P5 | 2024-01-10 | Planning Issue | MJ | SHB |

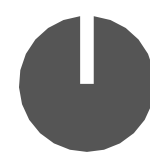

LONDON ROAD NEWARK

Job Number:
23-0030

Client Name:
Bildurn Properties

Director / Associate:
Matthew Branton

Status:
A3 Planning

Sheet Size:
A1P

Project Address:
London Rd, Newark NG24
1TW

Project Lead:
Sarah Boxford

Functional Breakdown:
S1

Scale:
1:1000

Drawing Name:

Site Location Plan

Full Document Reference:

BLR-FEA-S1-XX-DP-A-1100

Document Number:

1100

Current Revision:

P5
Revision Date:
2024-01-10

FRANKLIN ELLIS
ARCHITECTS