

1 Site Plan Existing - Demolition Extent  
1:1000


Key Plan:

General Notes:

1. Do not scale off this drawing unless a scale bar is provided.
2. Any ambiguities, omissions and errors on this drawing should be notified immediately to the Architect before the commencement of works on site.
3. Dimensions are in millimetres unless otherwise stated.
4. Dimensions, unless otherwise indicated, are to the face of unfinished block walls or to the finished plaster face of stud partitions.
5. Dimensions are to be checked on site. Discrepancies are to be notified immediately to the Architect before the commencement of works on site.
6. All levels are in meters unless otherwise stated.
7. This drawing is to be read in conjunction with all other relevant drawings and specifications for this project.

Revision Notes:

Rev.	Date	Notes	Issuer	Checker
P1	2023-06-30	Preliminary Issue	AMR	SHB
P2	2023-08-02	Updated Red Line	TOY	SHB
P3	2023-10-18	Pre Application Issue	MJ	SHB
P4	2024-01-10	Planning Issue	MJ	SHB

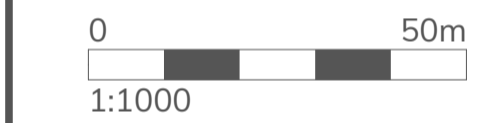

# LONDON ROAD NEWARK

Job Number: 23-0030  
Client Name: Bildurn Properties  
Project Address: London Rd, Newark NG24 1TW

Director / Associate: Matthew Branton  
Project Lead: Sarah Boxford  
Status: A3 Planning  
Functional Breakdown: S1 - Site 1  
Sheet Size: A1L  
Scale: 1:1000

## Site Plan Existing - Demolition Extent

Full Document Reference:  
BLR-FEA-S1-XX-DP-A-1106

Document Number: 1106  
Current Revision: P4  
Revision Date: 2024-01-10

1106 P4  
2024-01-10

