


S GA Elevation South - Existing
1 : 100

- 1 Brick chimney with clay pots
- 2 Natural slate roof
- 3 Rooflight
- 4 Painted stone detail
- 5 Existing Painted timber frame windows
- 6 Lead to Window Bay Roof
- 7 Window Bay
- 8 Brickwork
- 9 Ironwork
- 10 Red ridge tiles
- 11 Brickwork infill
- 12 New timber frame windows
- 13 New timber frame door
- 14 New curtain wall
- 15 New lead surround walls
- 16 Secondary glazed facing London Road
- 17 Stone sills
- 18 Adjoining existing building

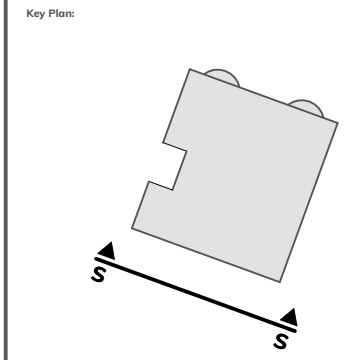

- General Notes:**
- Do not scale off this drawing unless a scale bar is provided.
 - Any ambiguities, omissions and errors on this drawing should be notified immediately to the Architect before the commencement of works on site.
 - Dimensions are in millimetres unless otherwise stated.
 - Dimensions, unless otherwise indicated, are to the face of unfinished block walls or to the finished plaster face of stud partitions.
 - Dimensions are to be checked on site. Discrepancies are to be notified immediately to the Architect before the commencement of works on site.
 - All levels are in meters unless otherwise stated.
 - This drawing is to be read in conjunction with all other relevant drawings and specifications for this project.

Revision Notes:

Rev.	Date	Notes	Issuer	Checker
P1	2023-08-04	Preliminary Issue P1	IAT	JC
P2	2023-09-12	Minor refinements to existing drawings.	MJ	JC
P3	2023-10-06	Further detail added to elevations. Status Updated to A3 Planning	MJ	JC
P4	2023-10-09	Minor elevation updates	MJ	JC
P5	2021-10-17	Planning Submission	MJ	JC



**LONDON ROAD
NEWARK**

Job Number: 23-0030
Project Address: London Rd, Newark NG24 1TW
Client Name: Bildum Properties

Director / Associate: Matthew Branton
Project Lead: Sarah Boxford
Status: A3 Planning
Functional Breakdown: B2 - Building 2
Sheet Size: A3L
Scale: 1 : 100

**GA South Elevation
Existing - Block 2**

Full Document Reference:
BLR-FEA-B2-ZZ-DE-A-3522

Document Number: 3522
Current Revision: P5
Revision Date: 2021-10-17

