



1 Detailed Street Elevation A
1 : 200




2 Detailed Street Elevation B
1 : 200



3 Detailed Street Elevation C
1 : 200

Key Plan:

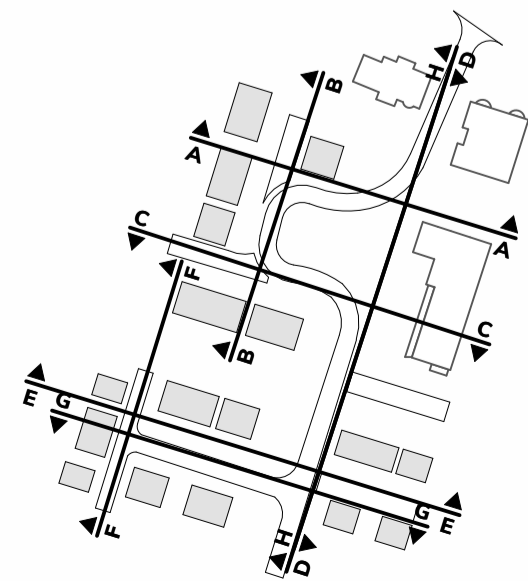

General Notes:

1. Do not scale off this drawing unless a scale bar is provided.
2. Any ambiguities, omissions and errors on this drawing should be notified immediately to the Architect before the commencement of works on site.
3. Dimensions are in millimetres unless otherwise stated.
4. Dimensions, unless otherwise indicated, are to the face of unfinished block walls or to the finished plaster face of stud partitions.
5. Dimensions are to be checked on site. Discrepancies are to be notified immediately to the Architect before the commencement of works on site.
6. All levels are in meters unless otherwise stated.
7. This drawing is to be read in conjunction with all other relevant drawings and specifications for this project.

Revision Notes:

Rev.	Date	Notes	Issuer	Checker
P1	2023-07-XX	Preliminary Issue	IAT	SHB
P2	2023-08-04	Revised Layout	TOY	JC
P3	2023-11-15	Updated layout and Planning Issue.	MJ	JC
P4	2024-01-10	Planning Issue	MJ	SHB



LONDON ROAD NEWARK

Job Number:
23-0030
Client Name:
Bildurn Properties

Project Address:
London Rd, Newark NG24
1TW

Director / Associate:
Matthew Branton
Status:
A3 Planning
Sheet Size:
A1L

Project Lead:
Sarah Boxford
Functional Breakdown:
S1 - Site 1
Scale:
1:200

Full Document Reference:

Identification / Location				Sheet Number		
Project	Originator	Function	Space	Form	Disc	Number
BLR-FEA-S1-XX	DE	A	3411			

Drawing Name:

Detailed Street Elevations Proposed A-C

Document Number:

3411

Current Revision:

P4
Revision Date:
2024-01-10

