




Front Elevation

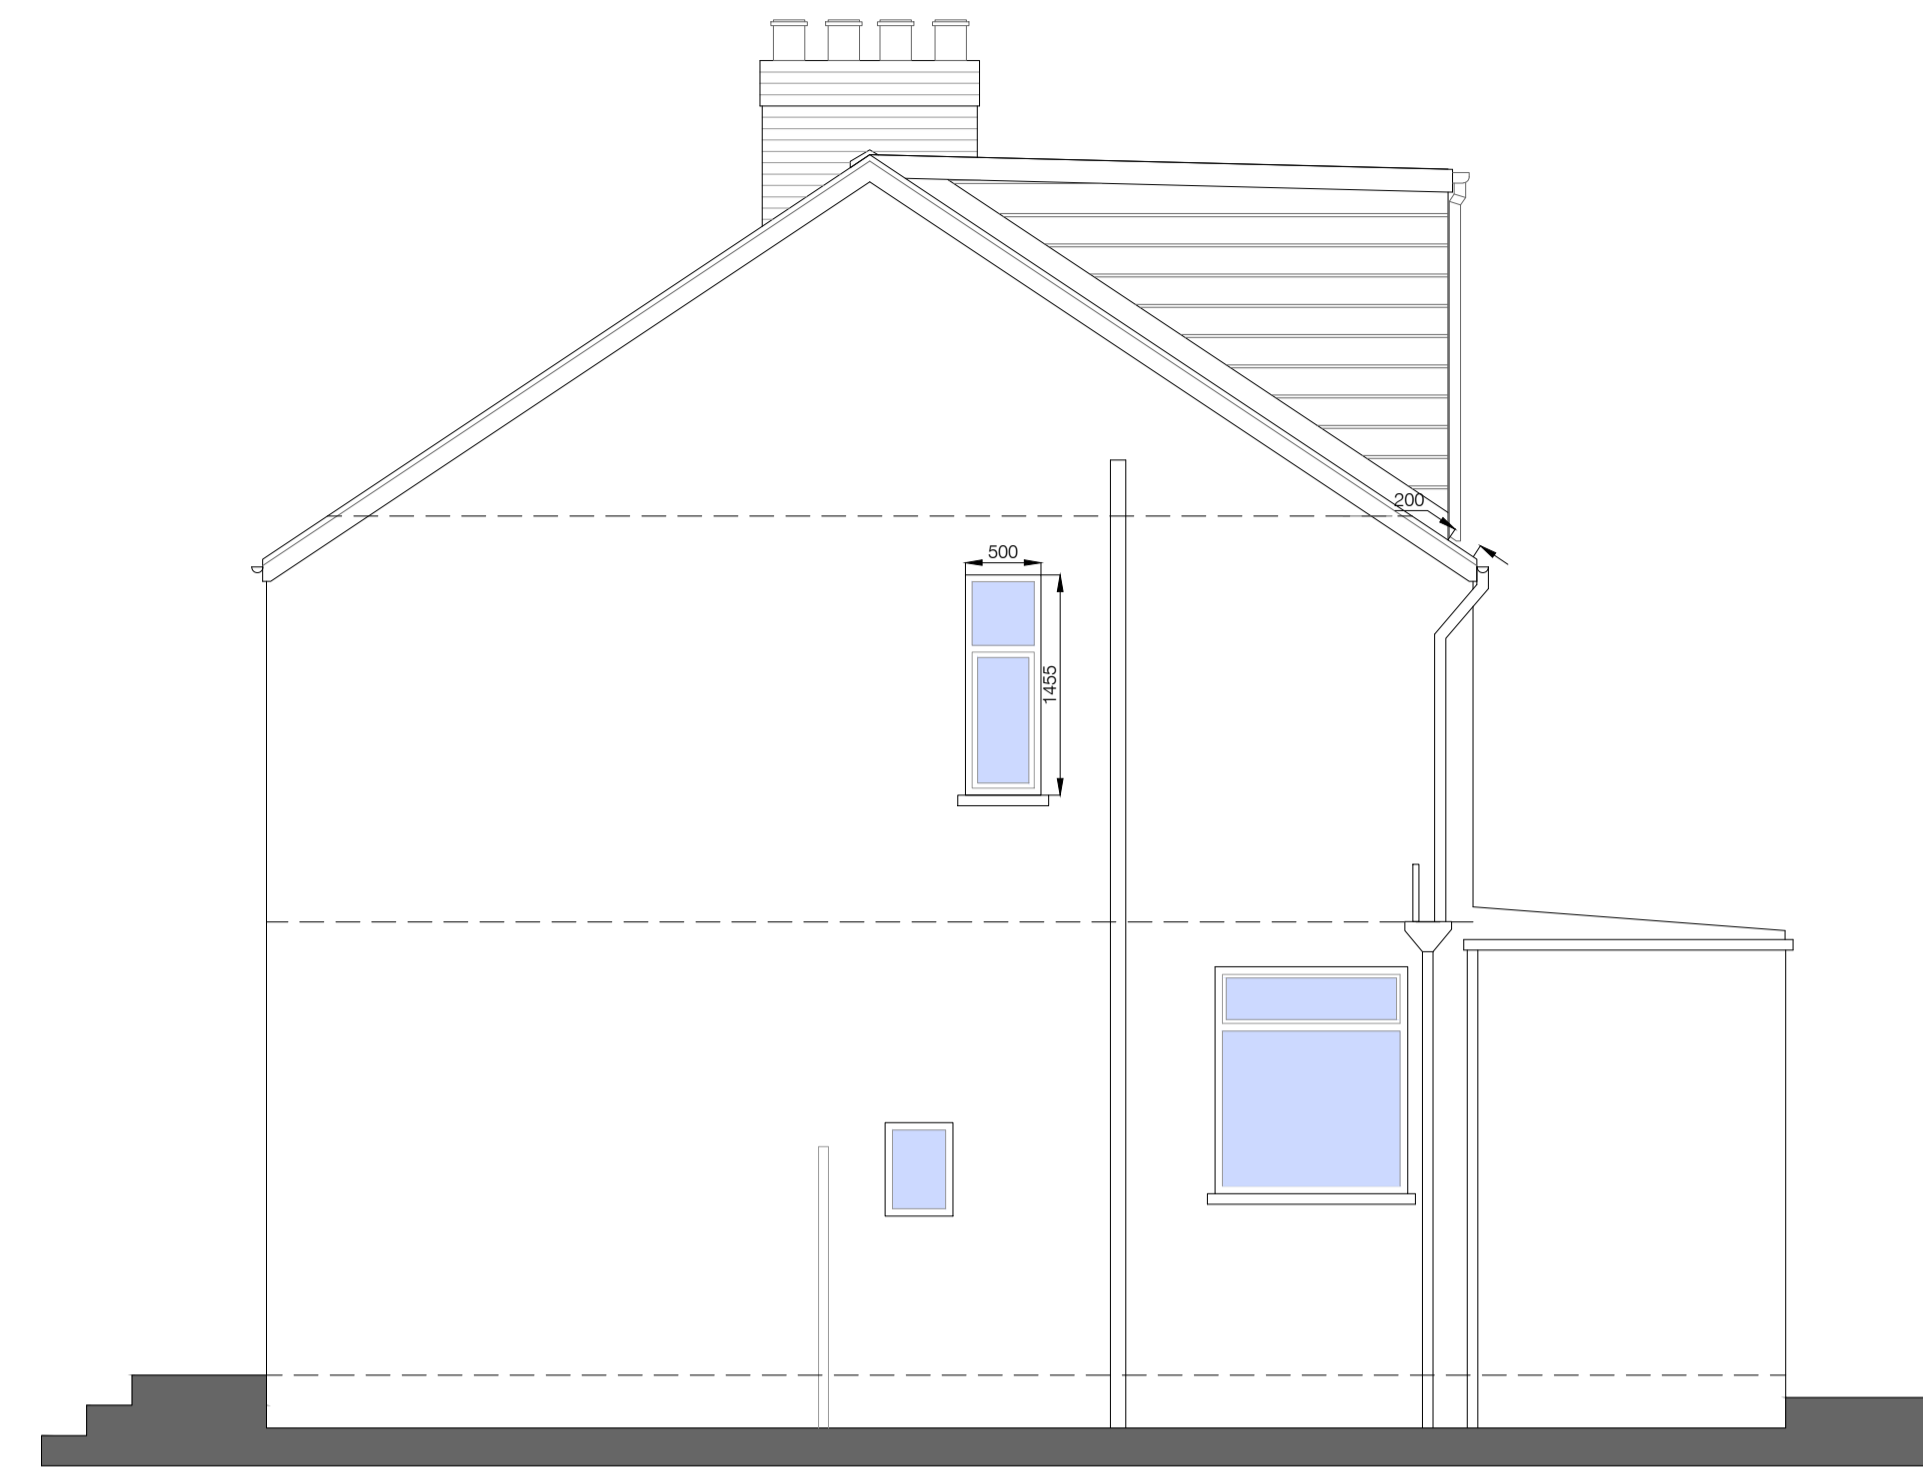

Side Elevation

Dormer Materials
 Cladding, fascia & soffits: Horizontal composite board,
 wood effect, charcoal.
 Windows and doors: Black Aluminium.
 Rainwater goods: Black uPVC.



Rear Elevation

