





REAR ELEVATION as original build

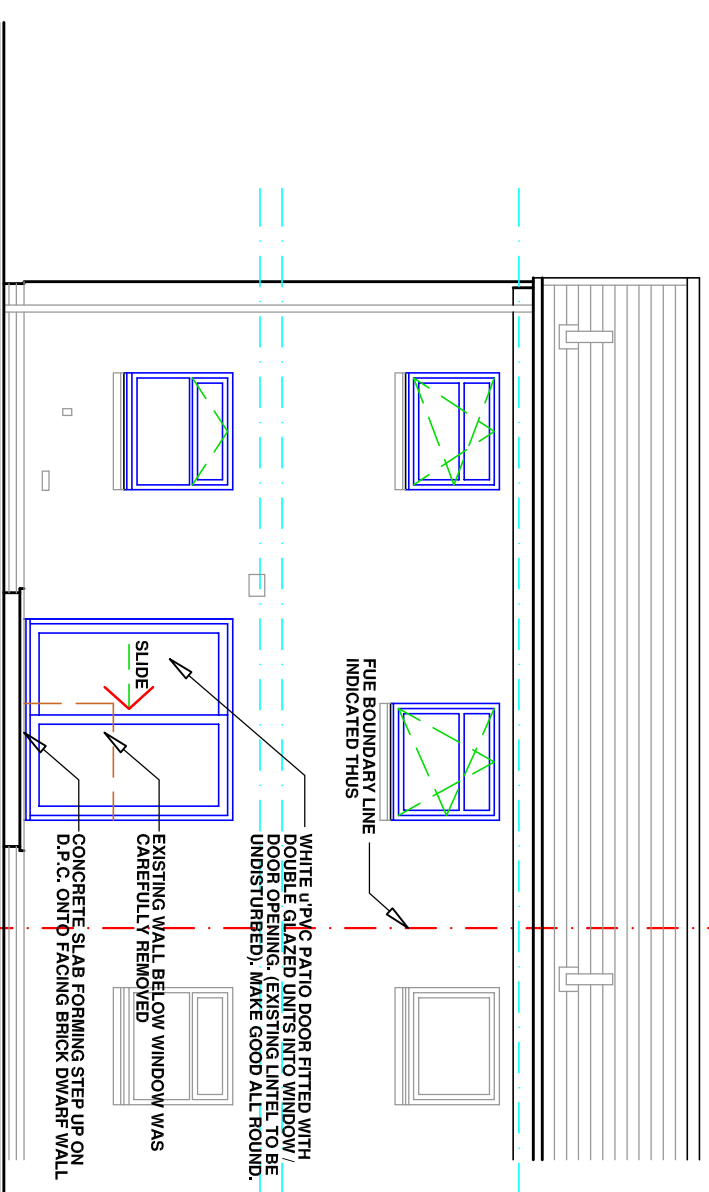

REAR ELEVATION as current

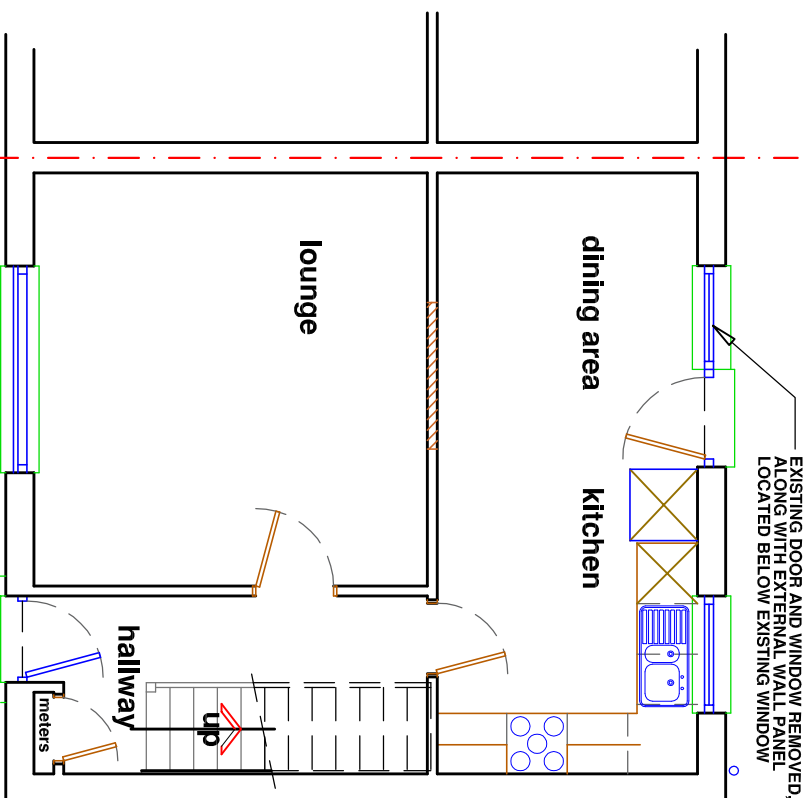

GROUND FLOOR PLAN as original build

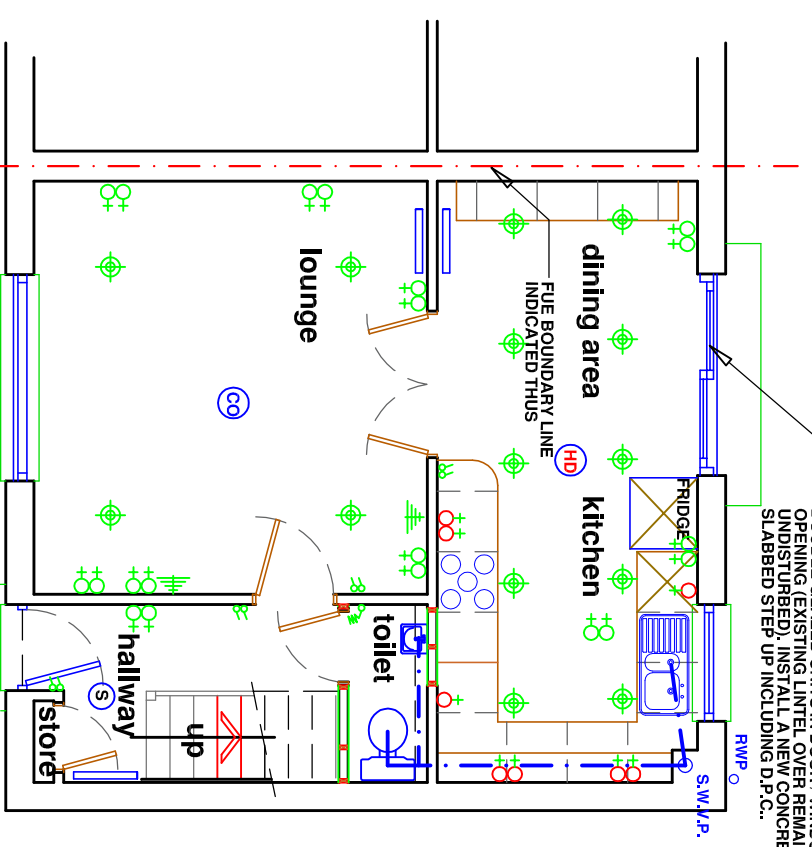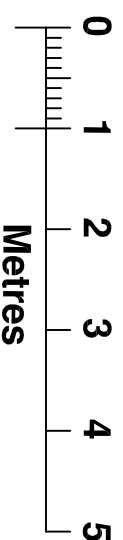

GROUND FLOOR PLAN as current

Drawing Title

GROUND FLOOR PLANS AND REAR ELEVATIONS AS ORIGINAL BUILD / AS CURRENT

PHASE

PLANNING APPLICATION - S1

Proposals
**INSTALLATION OF PATIO DOOR REPLACING EXISTING REAR DOOR / WINDOW TO END TERRACED HOUSE AT:-
59 CLAY CRESCENT, BELLSHILL ML4 1TA**

Client Contact

Mrs. GILLIAN CARTY

Drawing Scale

1:50

Drawing no.

Arch 02

Amendment

-

Plot Date

26.1.24

Email

g_cam@lwc.co.uk

Telephone

07932 672660

Architect
R. GRAHAM CAMPBELL Dip. Arch. ARIBA ARIAS
CHARTERED ARCHITECT
1 CULLIN PARK GROVE,
STRATHAVEN
ML10 6EN

