


Pronosed extract canopy

- EXISTING WALLS
- PROPOSED WALLS
- REMOVALS

Existing Sales Area = 33m² (355 Sqft)
 Proposed Sales Area = 71m² (762 Sqft)
 Existing Shop Area = 83m² (888 Sqft)
 Total Shop Area = 140m² (1506 Sqft)

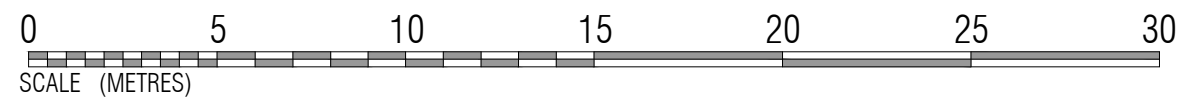

AMCA
ARCHITECTS

Castlecroft Business Centre Tom Johnston Road
 Dundee DD4 8XD
 T: 01382 774111 F: 01382 739382
 mail@amcaarchitect.co.uk

Job
 The Grange Garage
 56-58 Irvine Road
 Kilmarnock
 KA1 2JW

Drawing
 PROPOSED SHOP PLAN

Date	Scale
DEC2023	1:50 @ A3

Job No	Drwg No	Rev
3965	DP_007	-

CAD Ref: 3965_IRVINE ROAD.dwg

