



Proposed extract flue to rise to vertical discharge unit terminal 1m min above roof finish

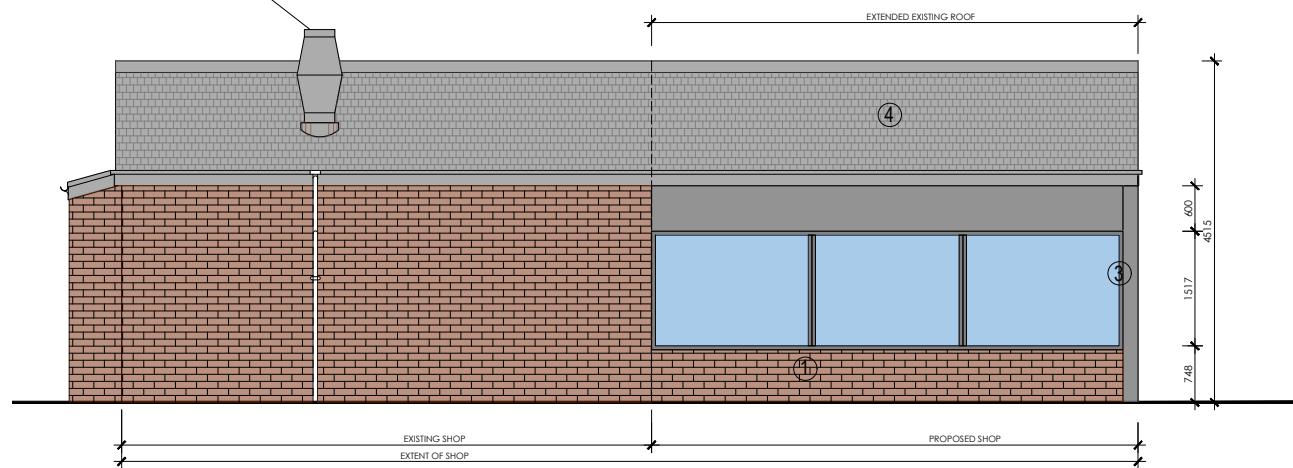

PROPOSED NORTH EAST ELEVATION


Proposed extract flue to rise to vertical discharge unit terminal 1m min above roof finish

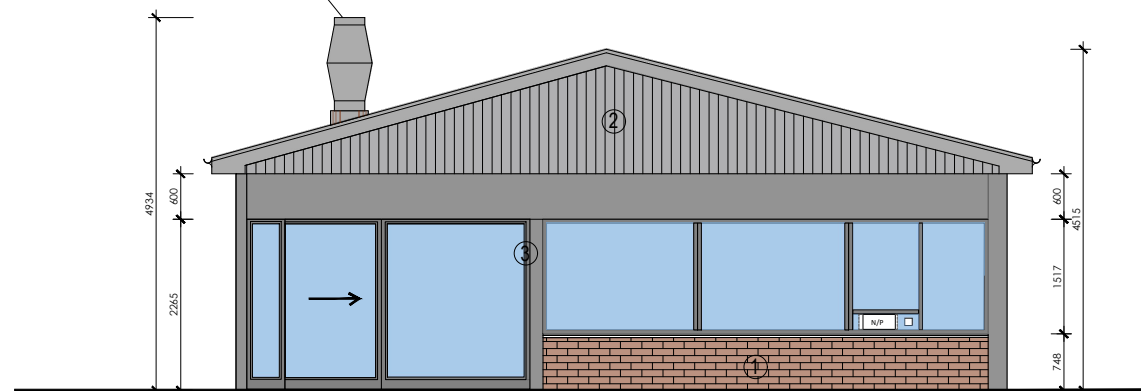


PROPOSED SOUTH EAST ELEVATION

FINISHES

- FACING BRICK MATCH EXISTING ①
- DARK GREY INSULATED METAL CLADDING ②
- DARK GREY POWDER COATED ALUMINUM SHOP FRONT ③
- ROOFING TO MATCHING EXISTING (TILED) ④
- RENDERED WALL FINISH MATCH EXISTING RENDERING ⑤

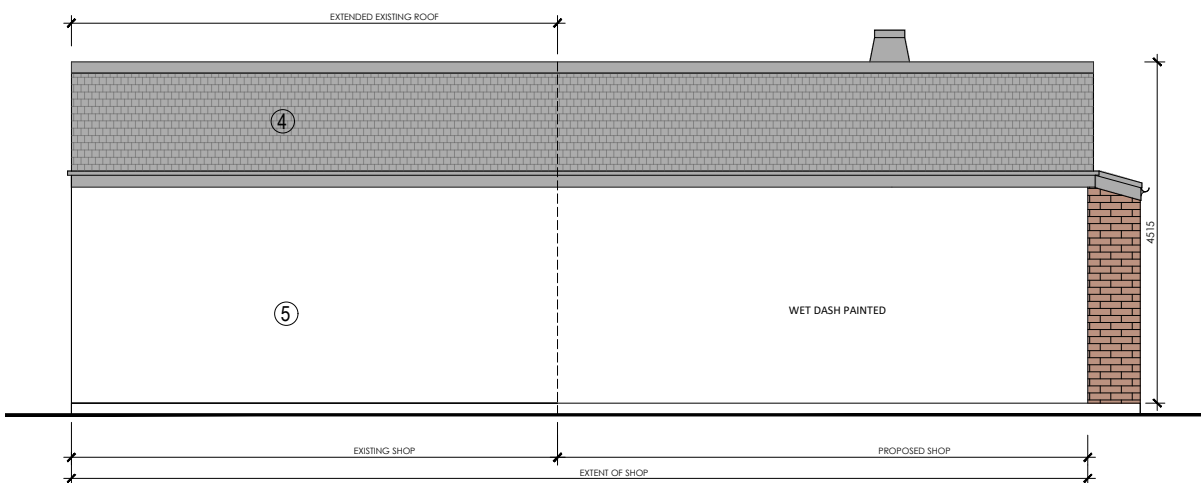

PROPOSED SOUTH WEST ELEVATION

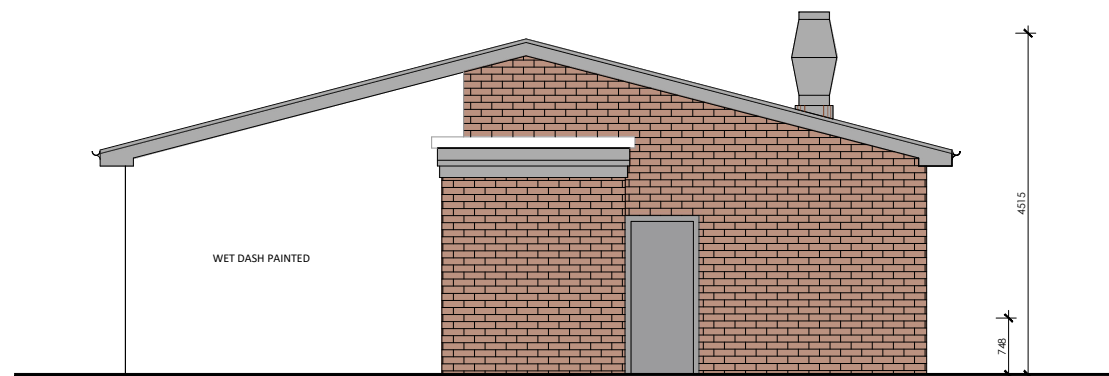

PROPOSED NORTH WEST ELEVATION

A M C A
ARCHITECTS
 Castlecroft Business Centre Tom Johnston Road
 Dundee DD4 8XD
 T: 01382 774111 F: 01382 739382
 mail@amcaarchitect.co.uk

Job
 The Grange Garage
 56-58 Irvine Road
 Kilmarnock
 KA1 2JW

Drawing

PROPOSED SHOP ELEVATIONS

Date	Scale	
DEC2023	1:100 @ A3	
Job No	Drwg No	Rev
3965	DP_008	-
CAD Ref: 3965_IRVINE ROAD.dwg		

