
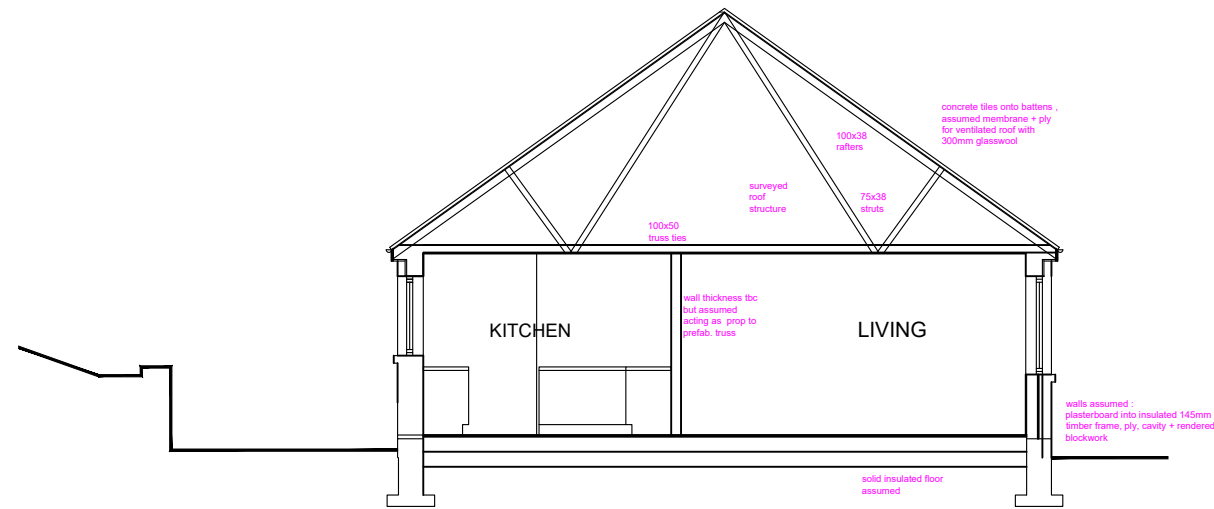


existing plan + section

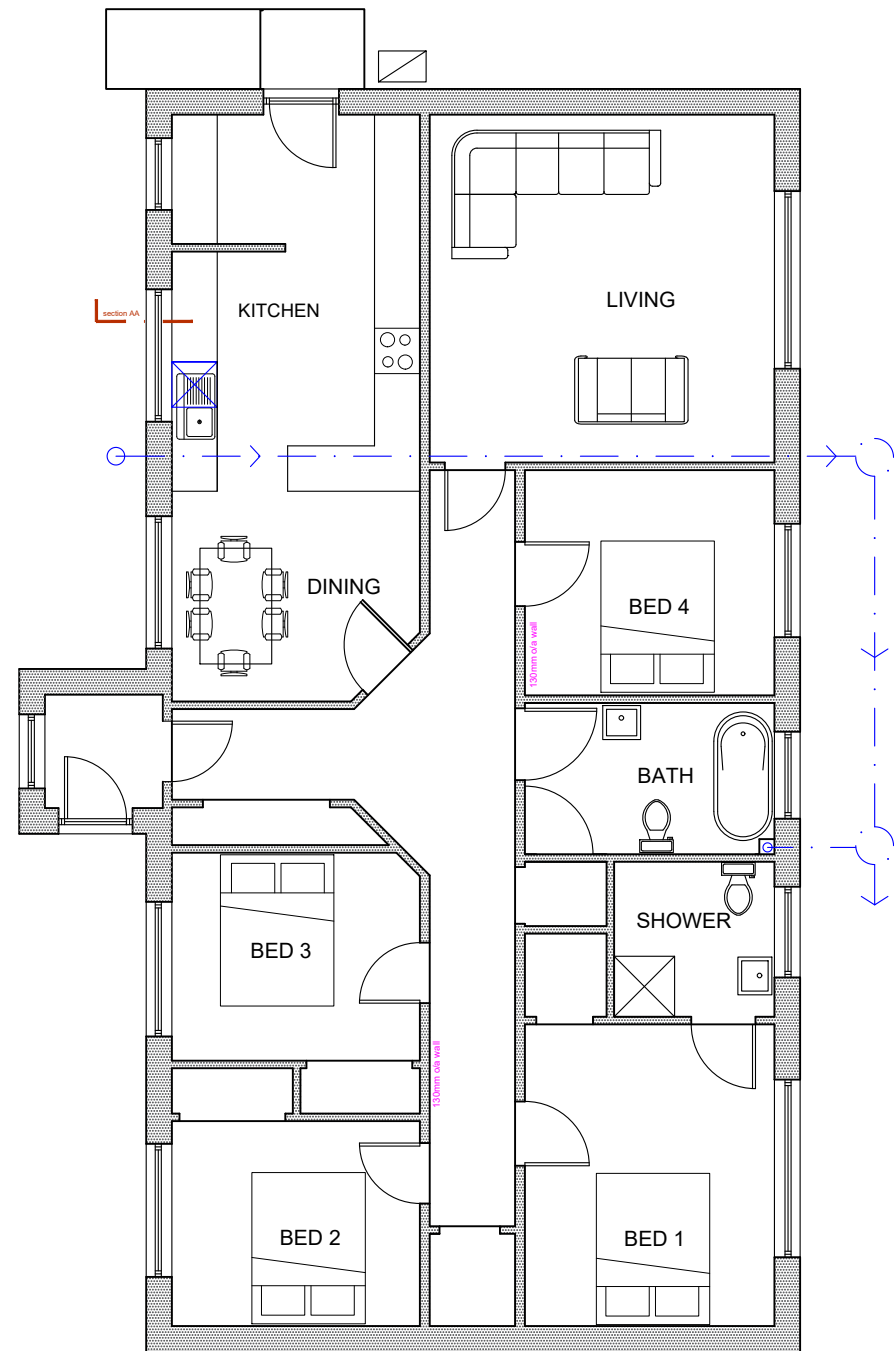

section + floor plan 1-100

shoreside : braes : skye

chartered architect
1 waterloo : isle of skye
<http://www.grigor-taylorassociates.co.uk>
tansygd@btinternet.com : 07720059219

proposed extension : shoreside : braes
for robert macqueen
scale 1-100@a3
dwg no. 1026-002

gta



grigor-taylor associates
chartered architect