



NORTH ELEVATION



EAST ELEVATION




SOUTH ELEVATION



WEST ELEVATION

KEY

	White Render to match colour of existing Building
	Slate Roof Tiles to match Existing Roof. Fascias and Gutters Coloured Grey.
	Timber effect composite cladding board. Colour as shown

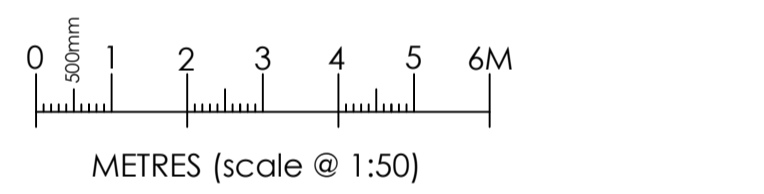

Revision	Date	By	Chk.

## APPROVAL

Do Not Scale Dimensions from Drawings.  
All dimensions to be verified on site, and any discrepancy to be notified to Sedgwick International Ltd

**sedgwick**  
 Commercial Surveying & Design  
 Sedgwick International UK  
 Sentinel | 103 Waterloo Street, Glasgow  
 G2 7BW  
 T:0141 240 2500

Property Owner  
 Tigh-an-Eilean,  
 Lochcarron,  
 Strathcarron  
 IV54 8YQ

Drawn by	Checked by	Date	Scale
SDB	SM	201223	1:50@A1

Job  
 Rear Extension Works  
 Tigh-an-Eilean,  
 Lochcarron,  
 Strathcarron

Drawing  
 Proposed Arrangement  
 Elevations

Client ref:	Job No.	Drawing No.	Rev.
-	9887972	BL(0-)-007	-

CAD Ref: