
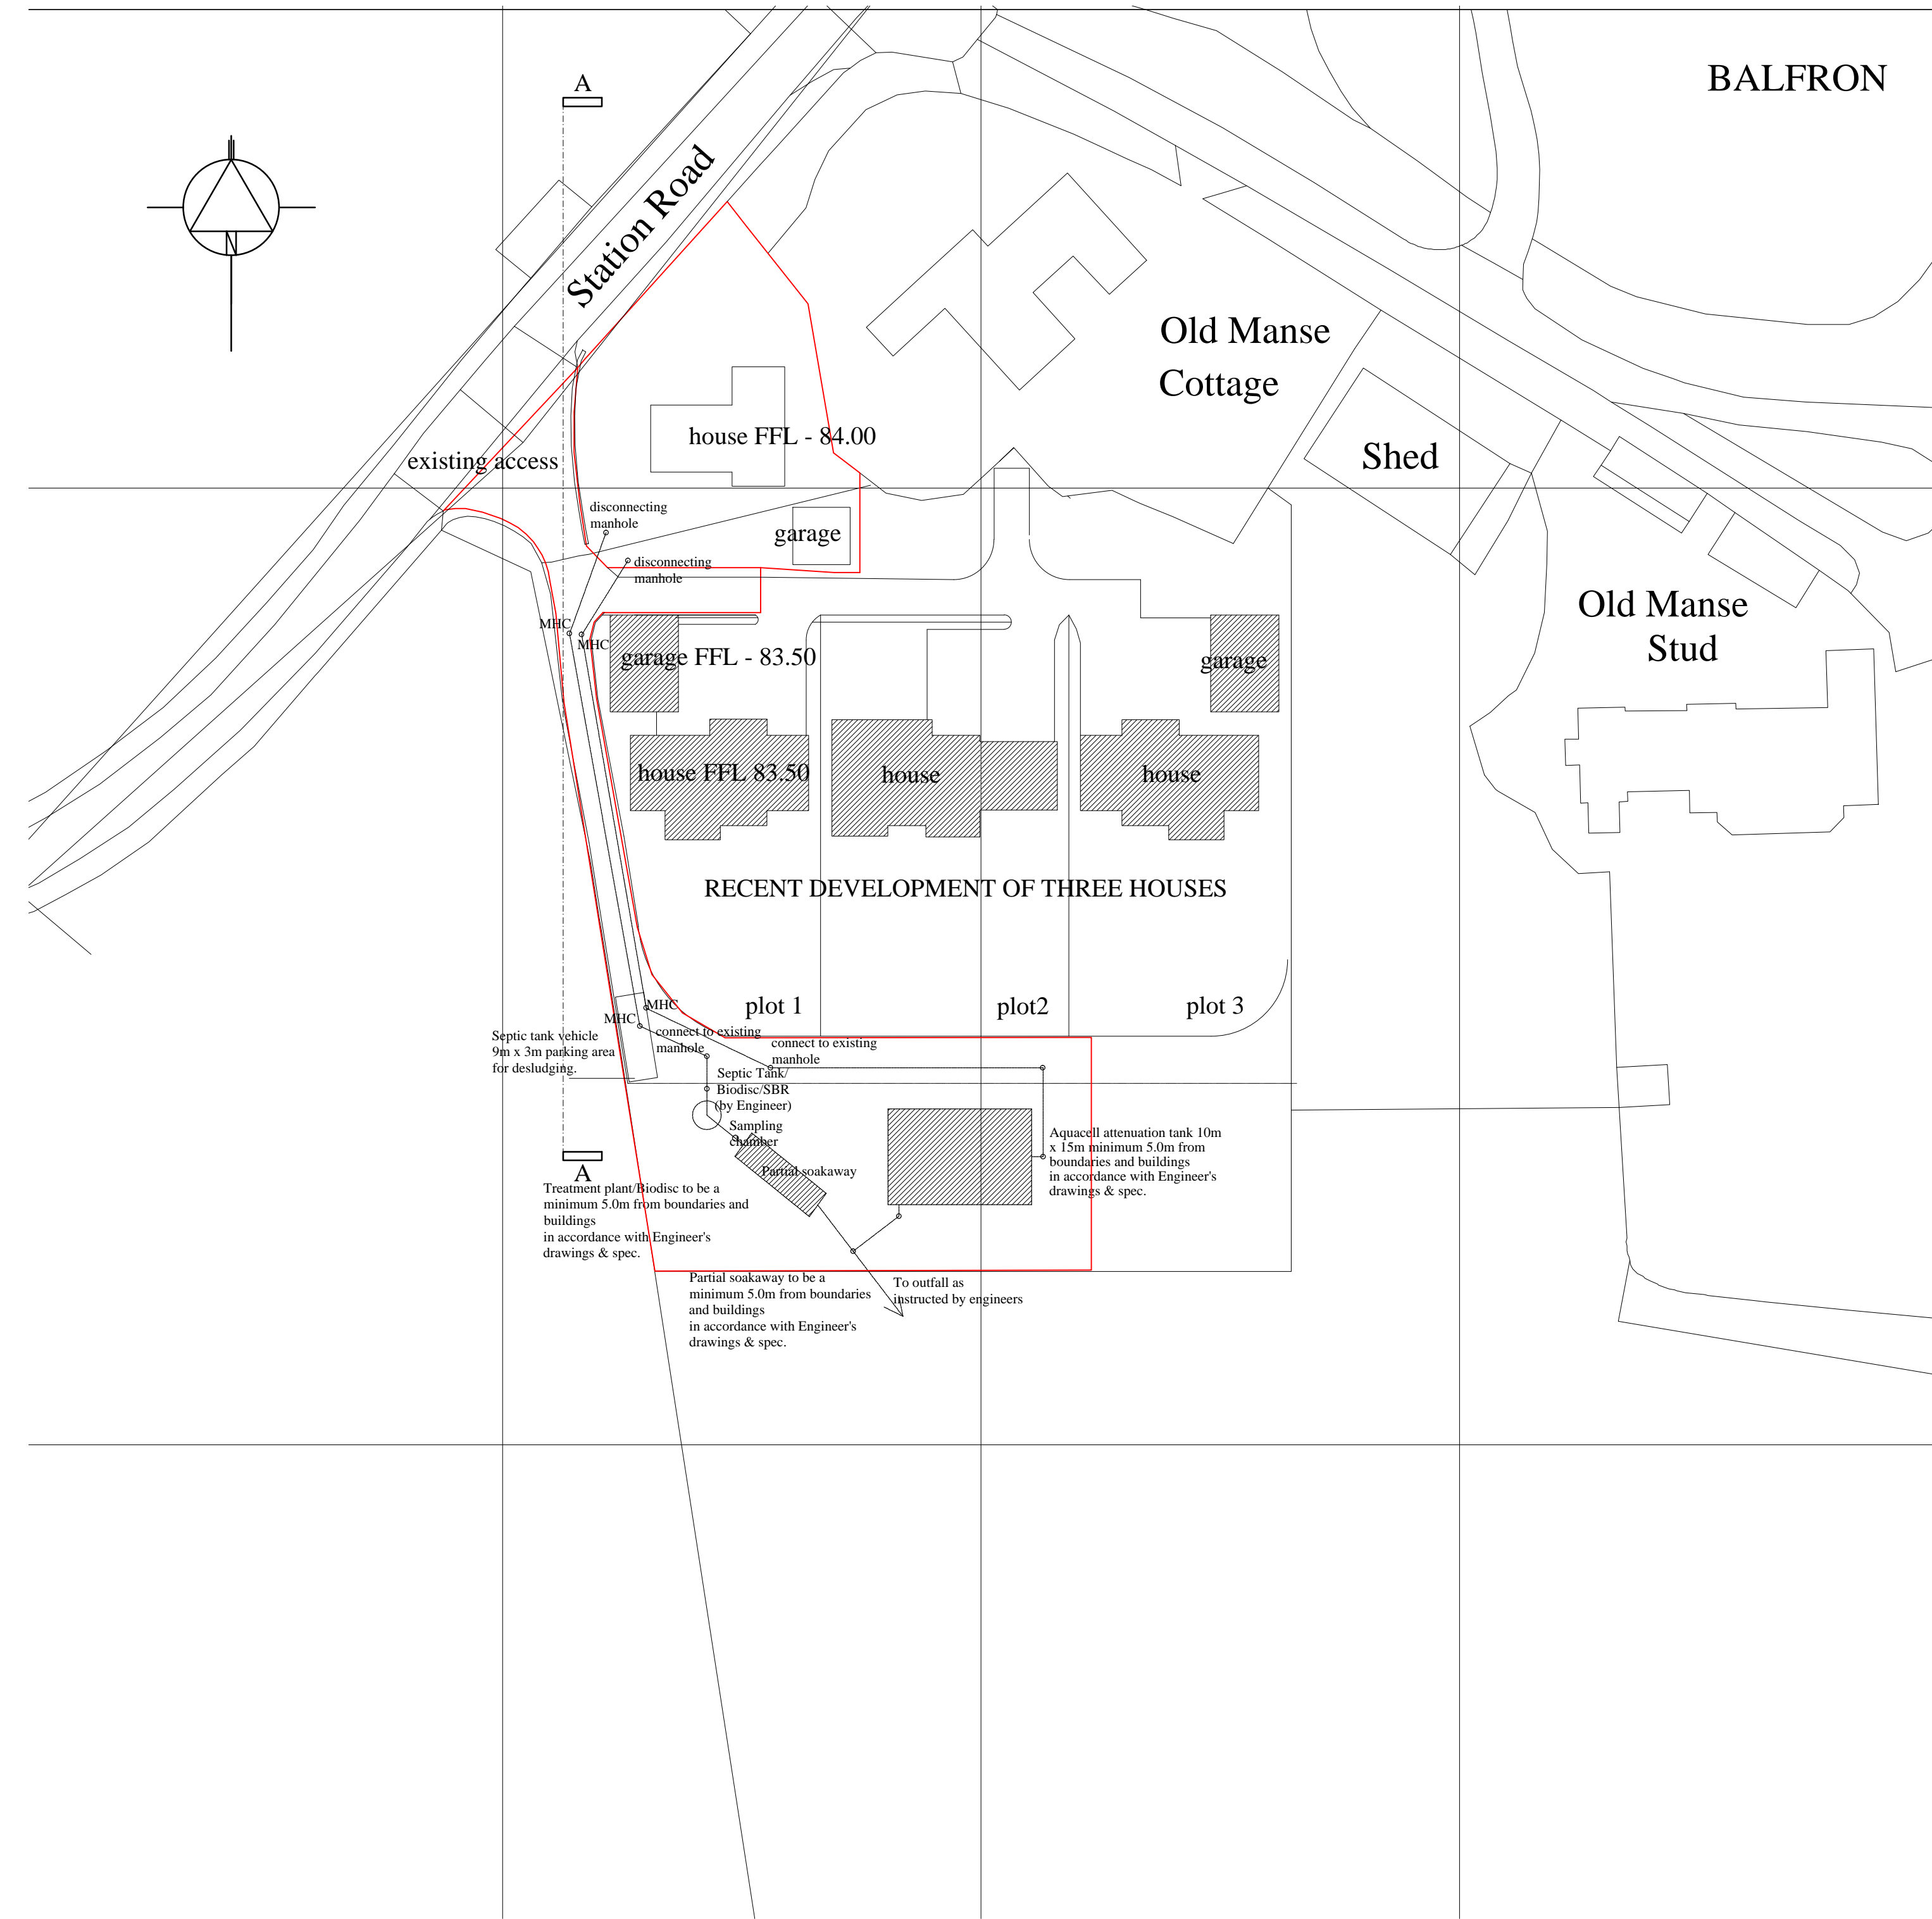


SECTION A:A 1:200

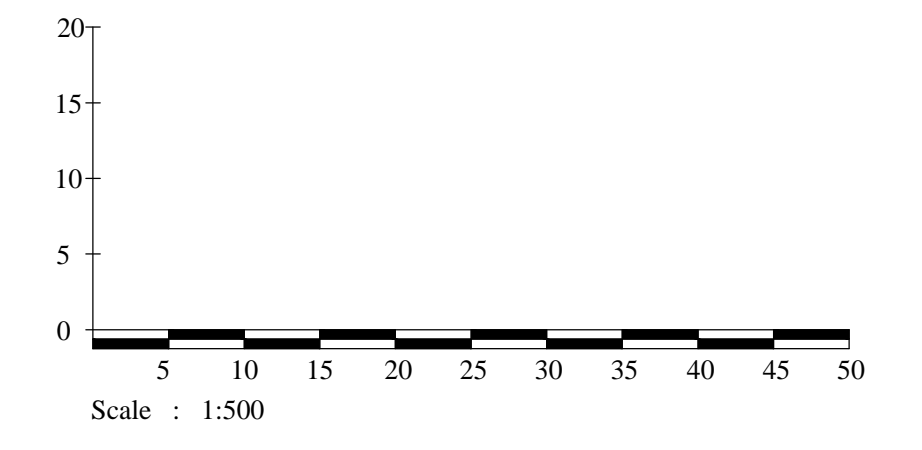

Site Plan 1:500
copyright - ukplanning maps/studioKarchitects

Rev A - Height dimensions added to Site Section A:A

StudioK Architects 14 Hunter Street, Auchterarder, PH3 1PA Tel 01764 663795 Mob 07902 164566 e-mail - studiok@btinternet.com		
Client	Mr Mark Campbell	
Project	Proposed New House at Old Manse Steading, Balfron.	
Drawing	Proposed Drainage Plan & Site Section	
Scale	1:500	Drawn KK
Date	Oct 23	Rev. Date 06-12-23
Job No.	2306	Drwg. No. P03 Rev. A