


natural slate roof finish


timber board & batten finish

WEST ELEVATION

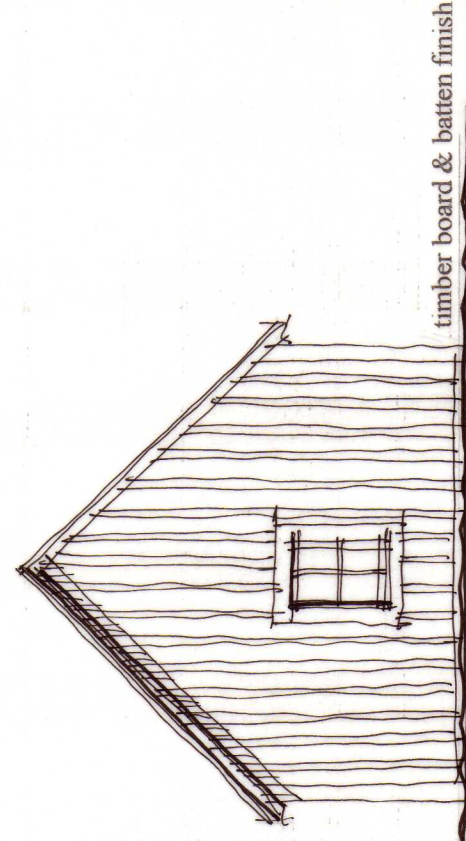

timber board & batten finish


NORTH ELEVATION

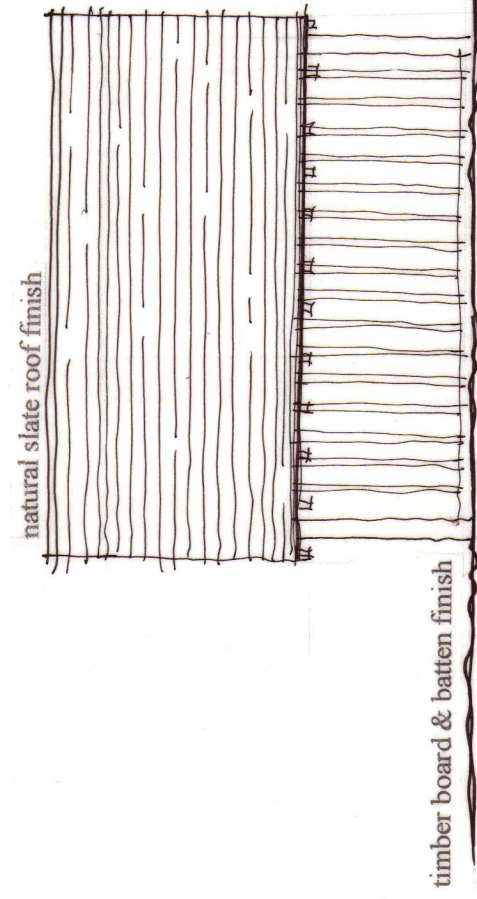

natural slate roof finish


timber board & batten finish

EAST ELEVATION

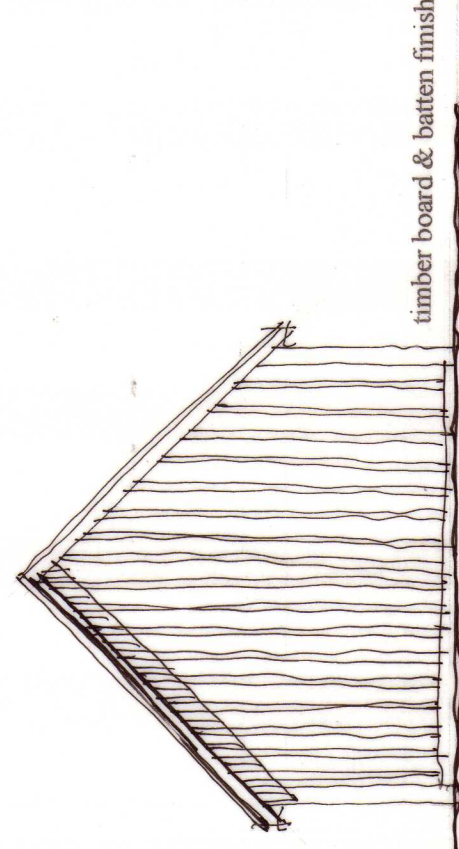


timber board & batten finish


SOUTH ELEVATION

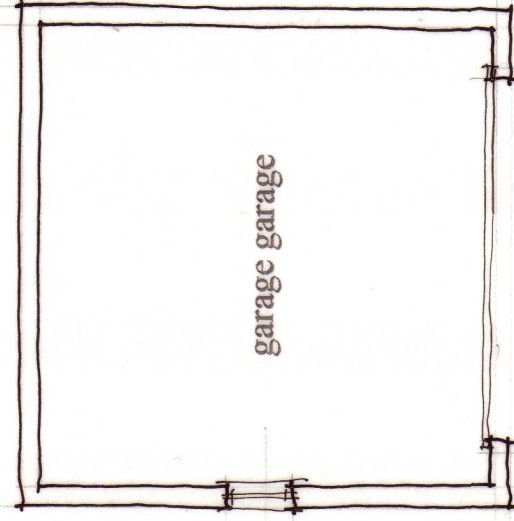

PLAN LAYOUT

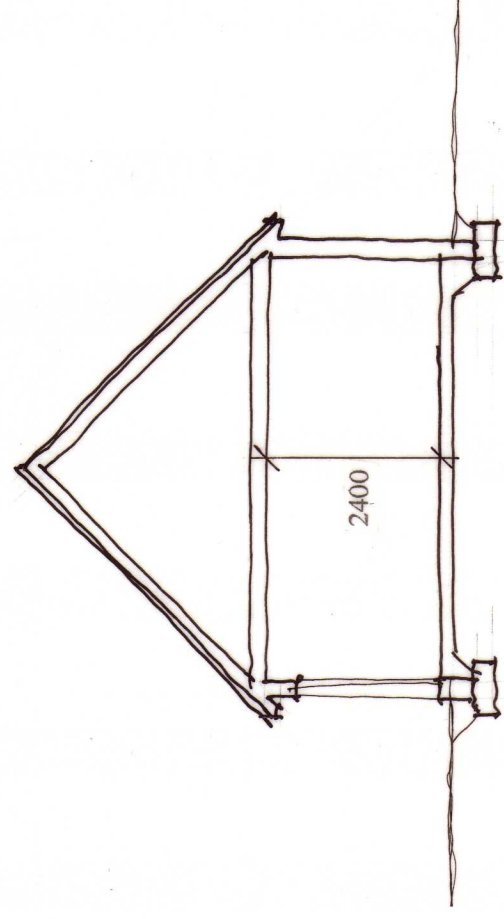

SECTION

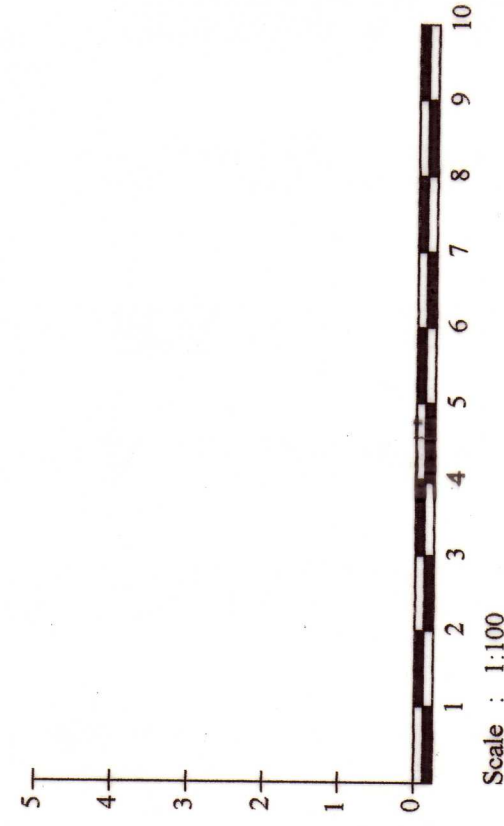

**StudioK** Architects Ltd  
 14 Hunter Street, Auchterarder, PH3 1PA  
 Tel 01764 663795 Mob 07902 164566  
 e-mail - studiok@btinternet.com

Client

Mark Campbell

Project

Proposed New House  
 at Old Manse Stud,  
 Balfroon.

Drawing

Proposed Plans & Elevations  
 Garage

Scale

1:100

Drawn

KK

Date

Oct 23

Rev. Date

Job No.

2306

Dwg. No.

P02

Rev.