

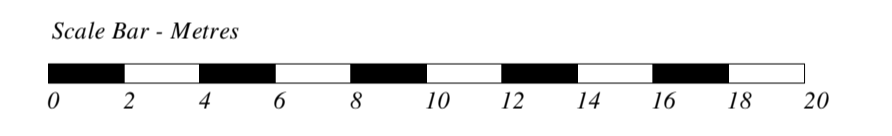


This drawing is not to be scaled from, unless using dimensions shown, as reproduced copies may not be to scale. All dimensions are to be checked on site and any inconsistency should be reported to the original designer.

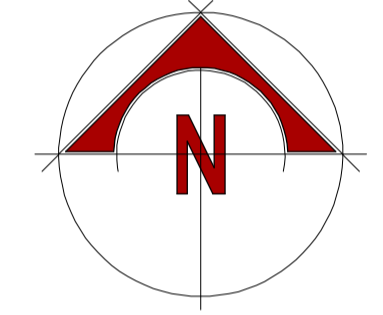

REVISIONS	
PROJECT	Proposed linked extension
ADDRESS	Rose Cottage, 39 The Street, Brettenham, IP7 7QP
CLIENT	Ann Roffe and Richard Knightley
DATE	July 2022
SCALE / SIZE	1:200 / A1
DRAWING	Topographical Survey - As Existing
REFERENCE	LDA-300-22

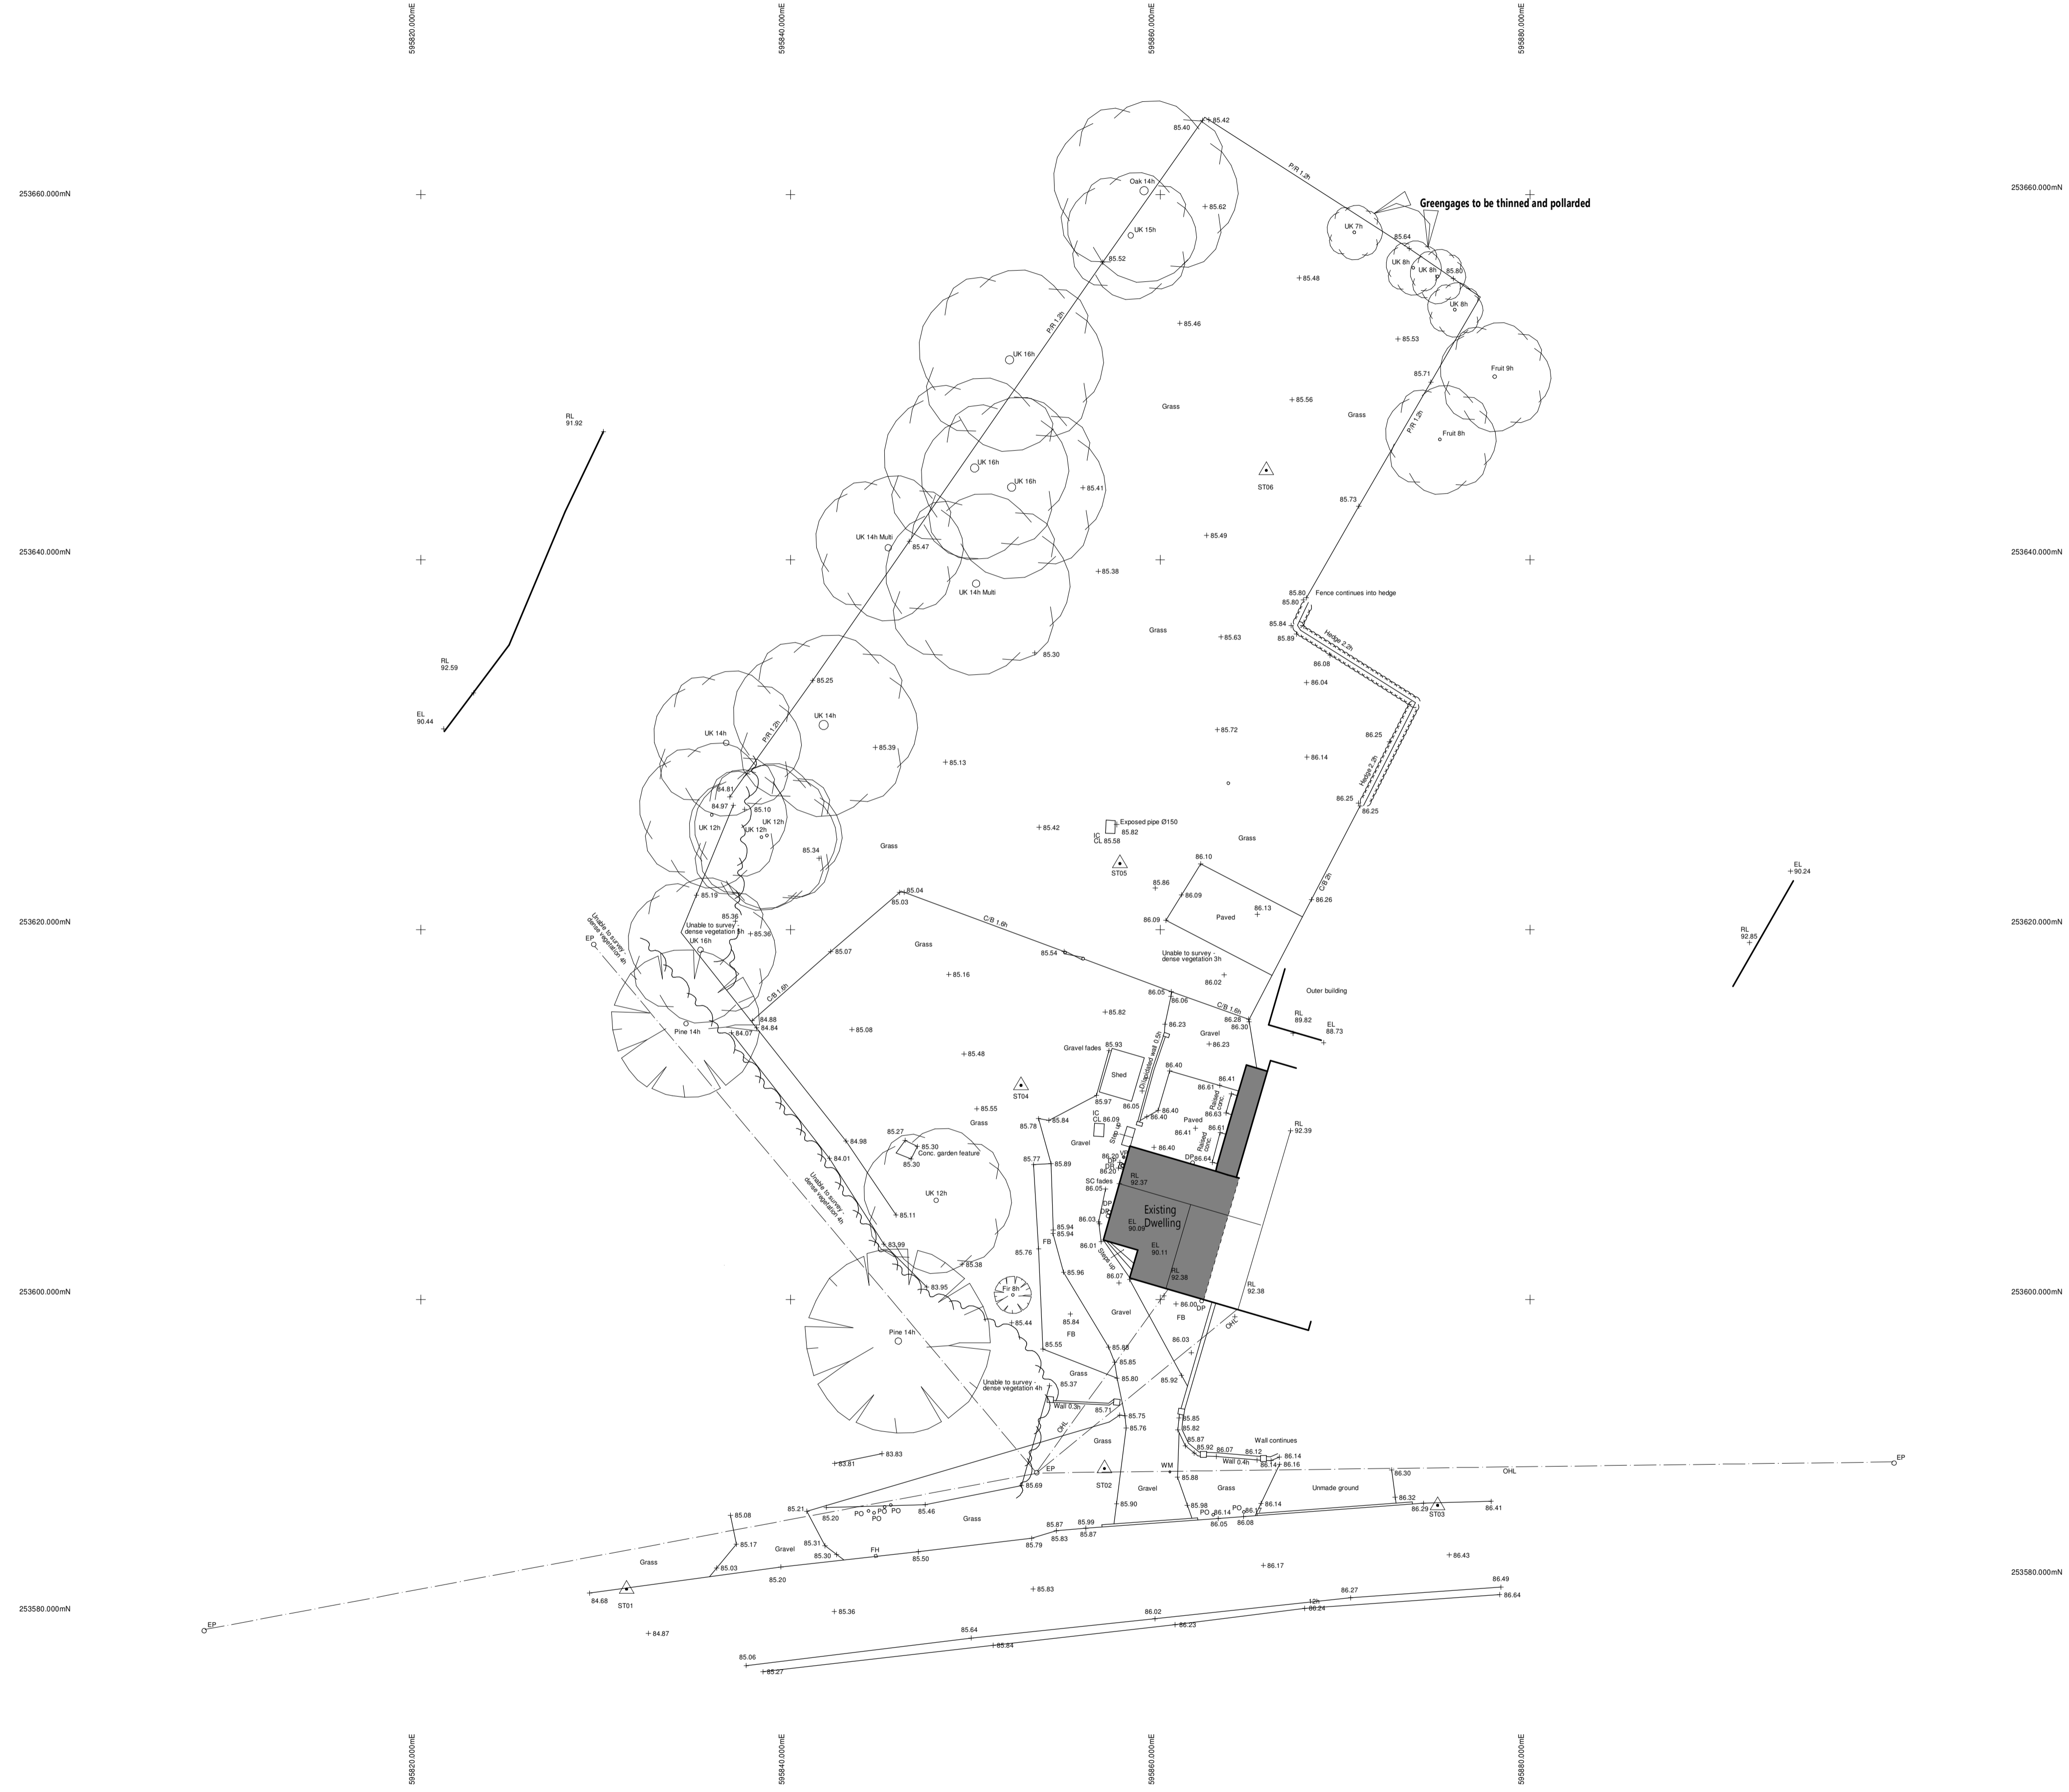