
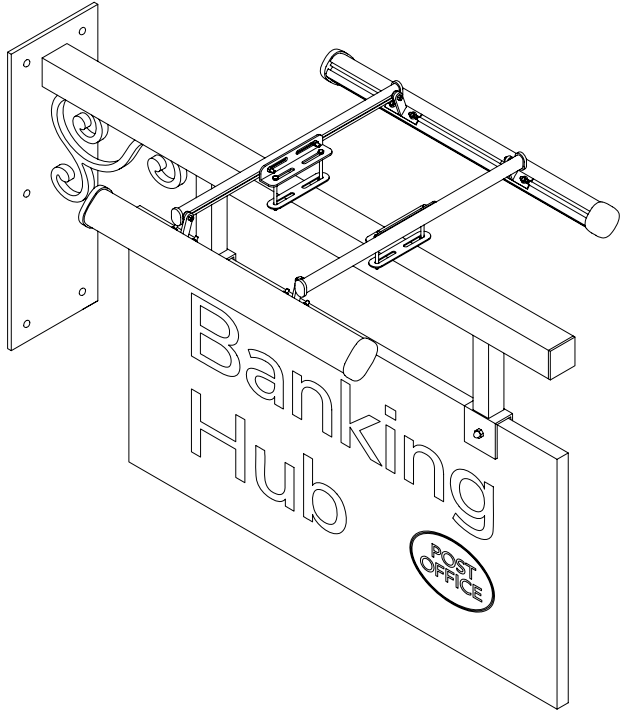
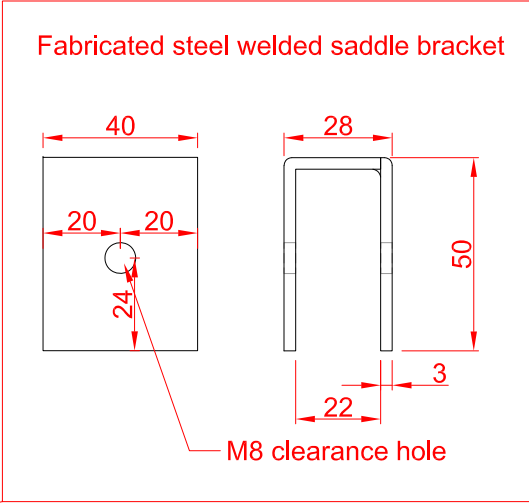


BH-PROJ-003 - Projecting sign - Externally Illuminated (Heritage)

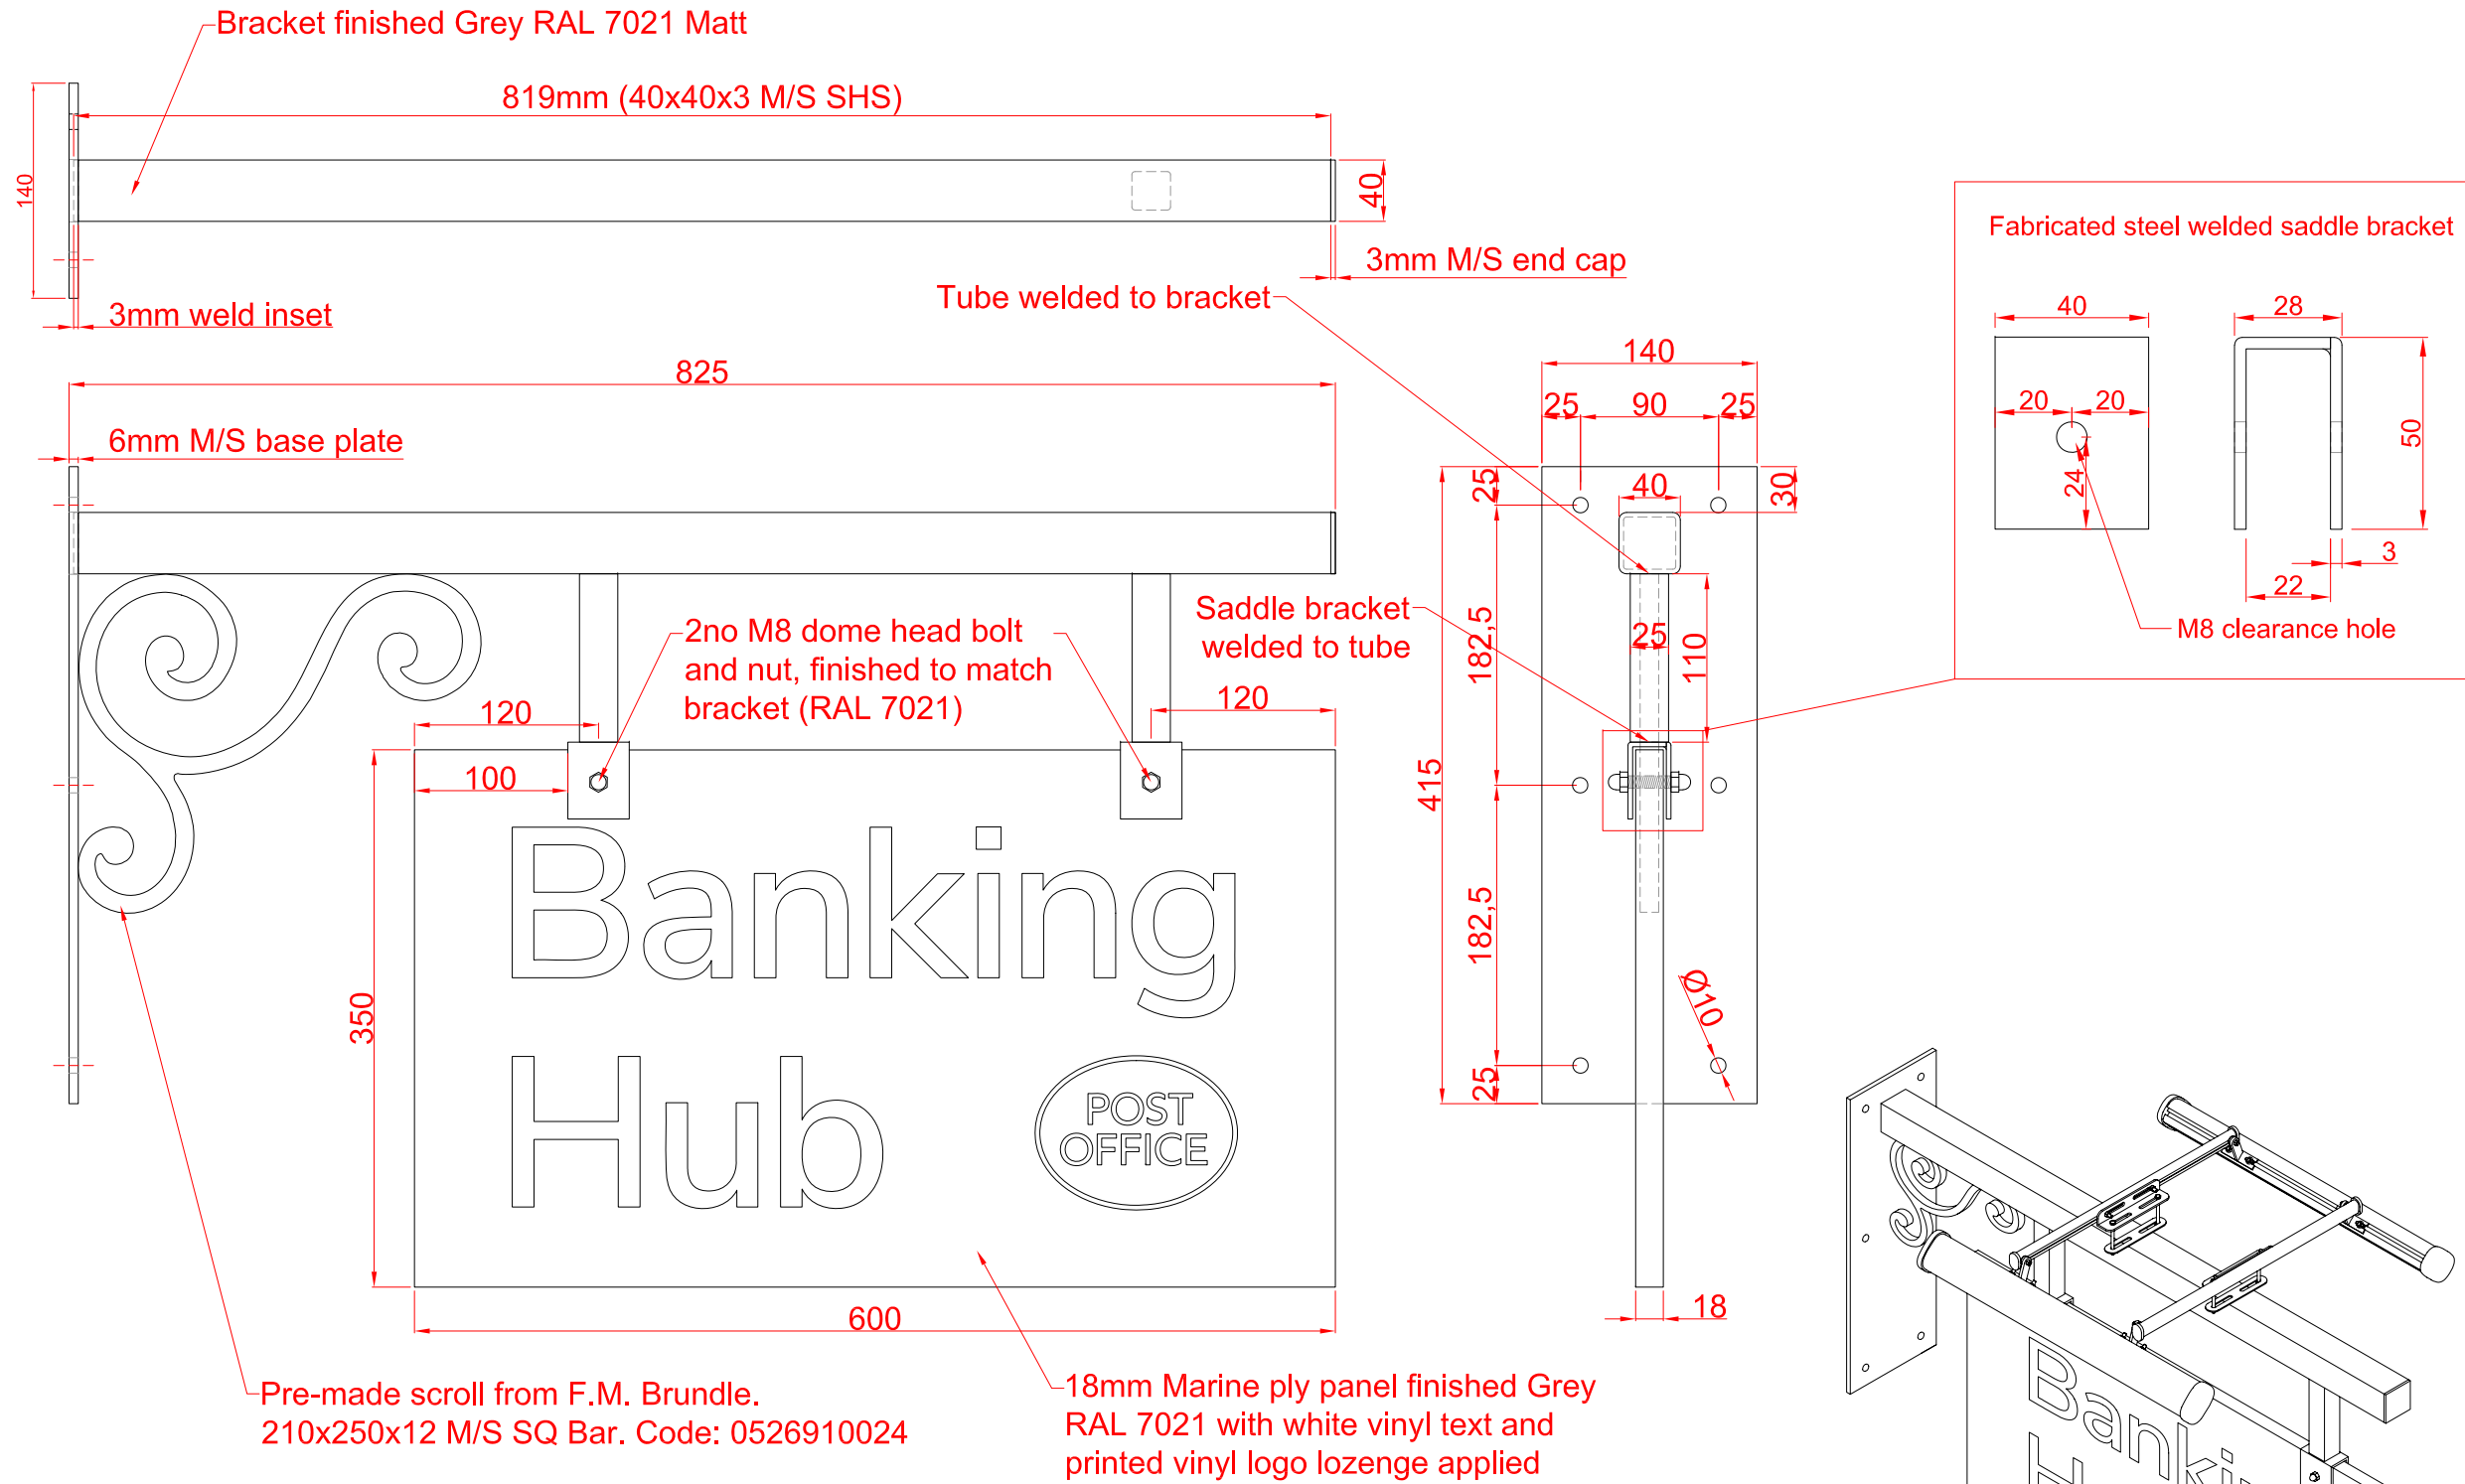

CLIENT	POST OFFICE
PROJECT	BANKING HUB
PRODUCT	Projector (Heritage, illuminated)
DRG NO.	PO030922_SM03
ORIG DATE	03/09/22
DATE	28/09/22
DRAWN BY	SM
SCALE	DNS
ISSUE	B

REVISIONS
 B - 28/09/22 - Artwork updated, Panel width dim added. (SM)

NOTES