

Proposed external bakery extract vent. Dimensions 100mm x 100mm - LOCATION TBC  
Colour: Black

Existing overboard window to remain obscured. Overboarded signage to be updated

ATM door to be repainted, with new moulding fitted.  
Colour: Grey

Existing external door and frame to be removed to allow for chillers to be installed internally. Then reinstated and repainted. Repair existing threshold.  
Colour: Grey

Remove existing plywood and sub frame, fit new sub frame to accommodate signage. New subframe, signage framing (inc soffits) to be painted.  
Colour: Grey

GENERAL WORKS

All rainwater goods (ie down pipes) to be repainted  
Colour: Black

Paint existing external doors and associated frames and concrete cills  
Colour: Grey

Paint existing overboarded openings  
Colour: Grey


Repaint all existing low level black plinth as required  
Colour: Black to tie in with existing

Repaint all existing white brickwork and render as required. Render to be repaired as required.  
Colour: White to tie in with existing

All window frames to be repainted. New sealant and caulking to all glazing, along with any repairs required.  
Colour: Grey

© Whittam Cox Architects - Disclaimer:

This drawing is copyright of WCEC Group Ltd trading as Whittam Cox Architects, and shall not be reproduced nor used for any other purpose without the written permission of the Architects. This drawing must be read in conjunction with all other related drawings and documentation. It is the contractors responsibility to ensure full compliance with the Building Regulations. Do not scale from this drawing, use figured dimensions only. It is the contractors responsibility to check and verify all dimensions on site. Any discrepancies to be reported immediately.  
IF IN DOUBT ASK.  
Materials not in conformity with relevant British or European Standards/Codes of practice or materials known to be deleterious to health & safety must not be used or specified on this project.

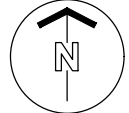

No	Date	Description	Drwn/Chkd By
CLIENT			



PROJECT  
1 & 2 Market Place  
Mildenhall

TITLE  
Proposed Site Plan

DRAWING STATUS  
Planning

DRAWN	SW	CHECKED	JBG
-------	----	---------	-----

SCALE 1:250 @ A3

DATE October 2023

Whittam Cox ARCHITECTS  
Chesterfield / 01246 260261  
London / 020 3388 0019  
Leeds / 0113 468 2450  
whittamcox.com

JOB NO.	DRAWING NO.	REV
230354	PL_03	

