

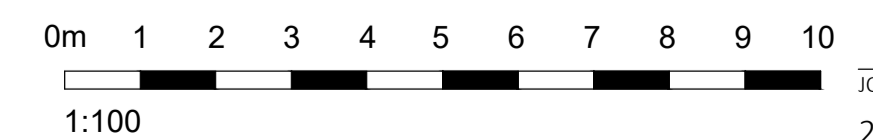
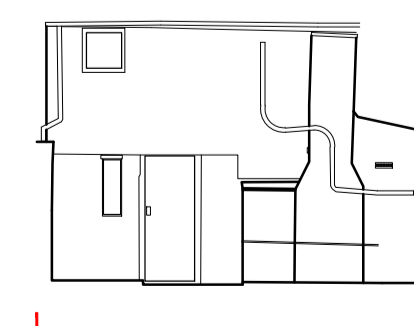
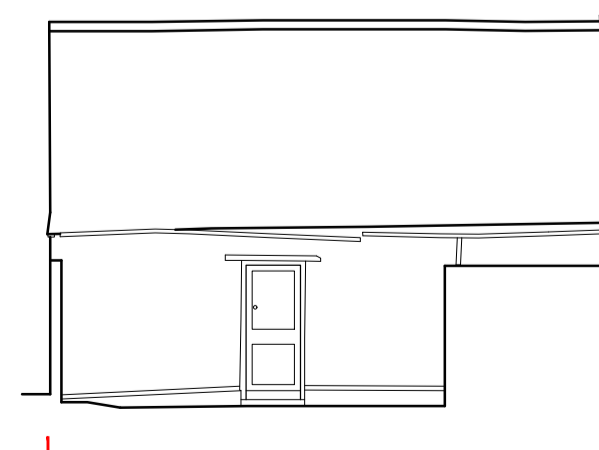
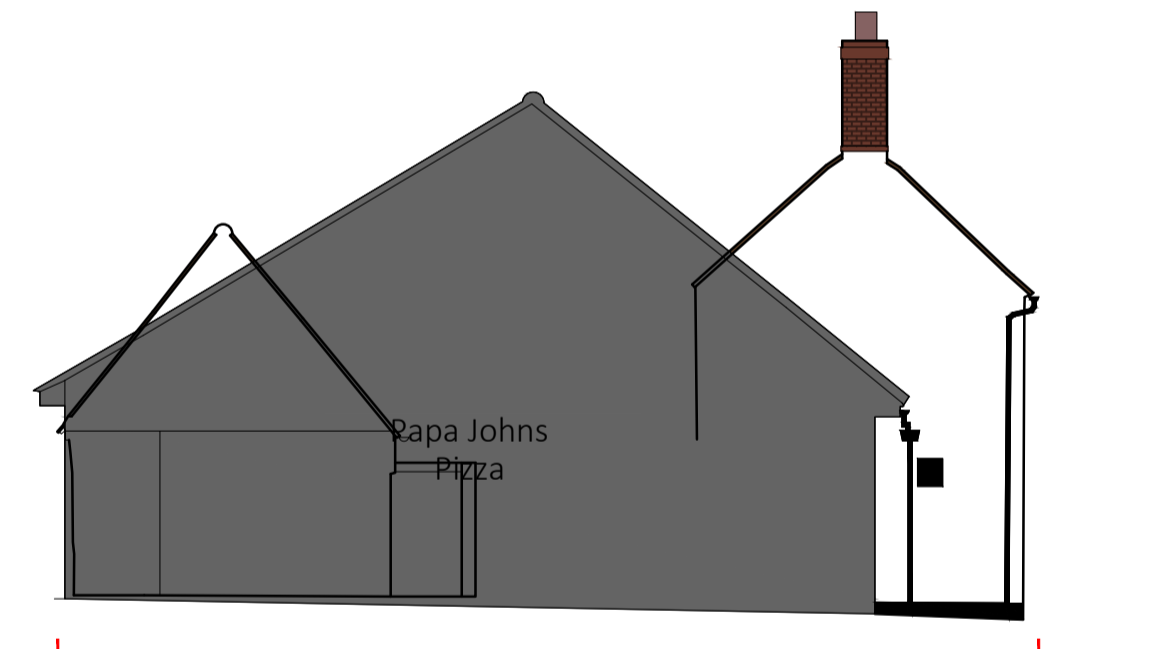


Please refer to signage drawings for signage information.

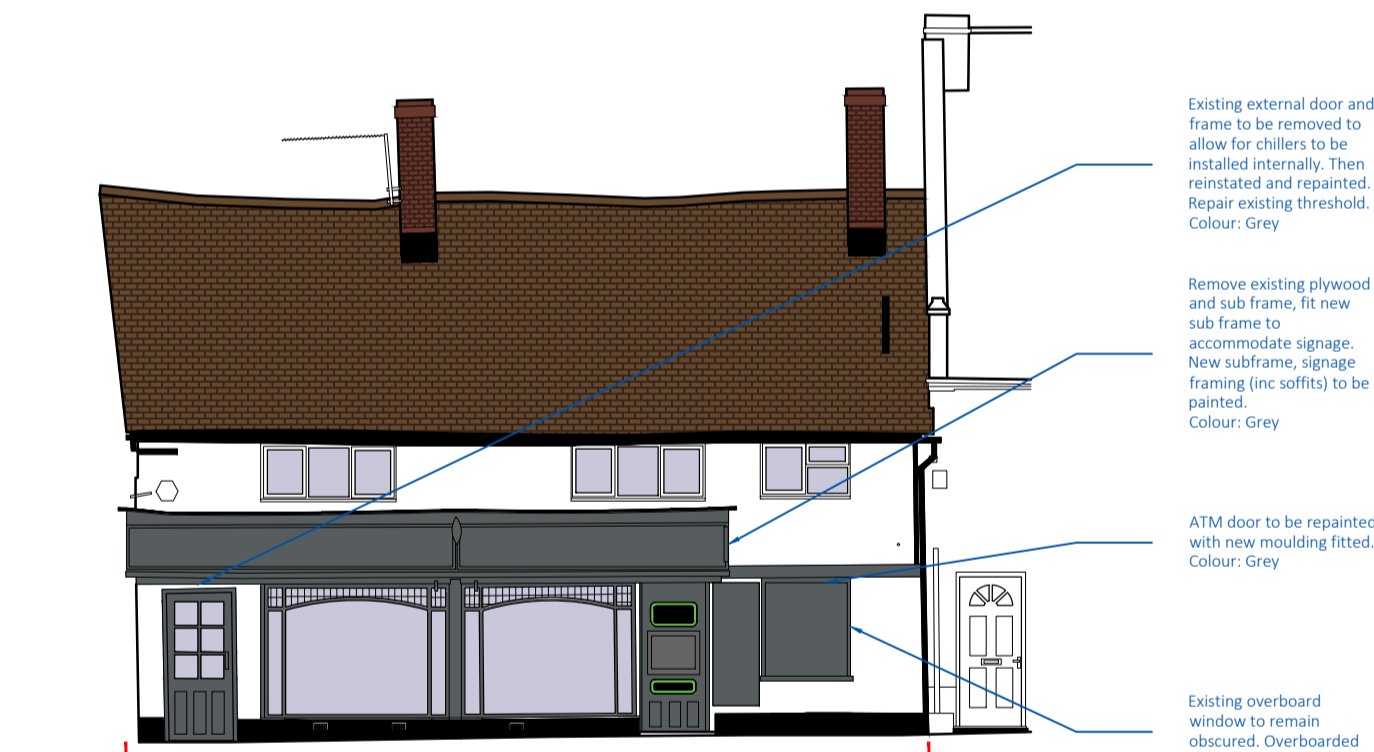

No	Date	Description	Drawn/Checked by
1		CLIENT	

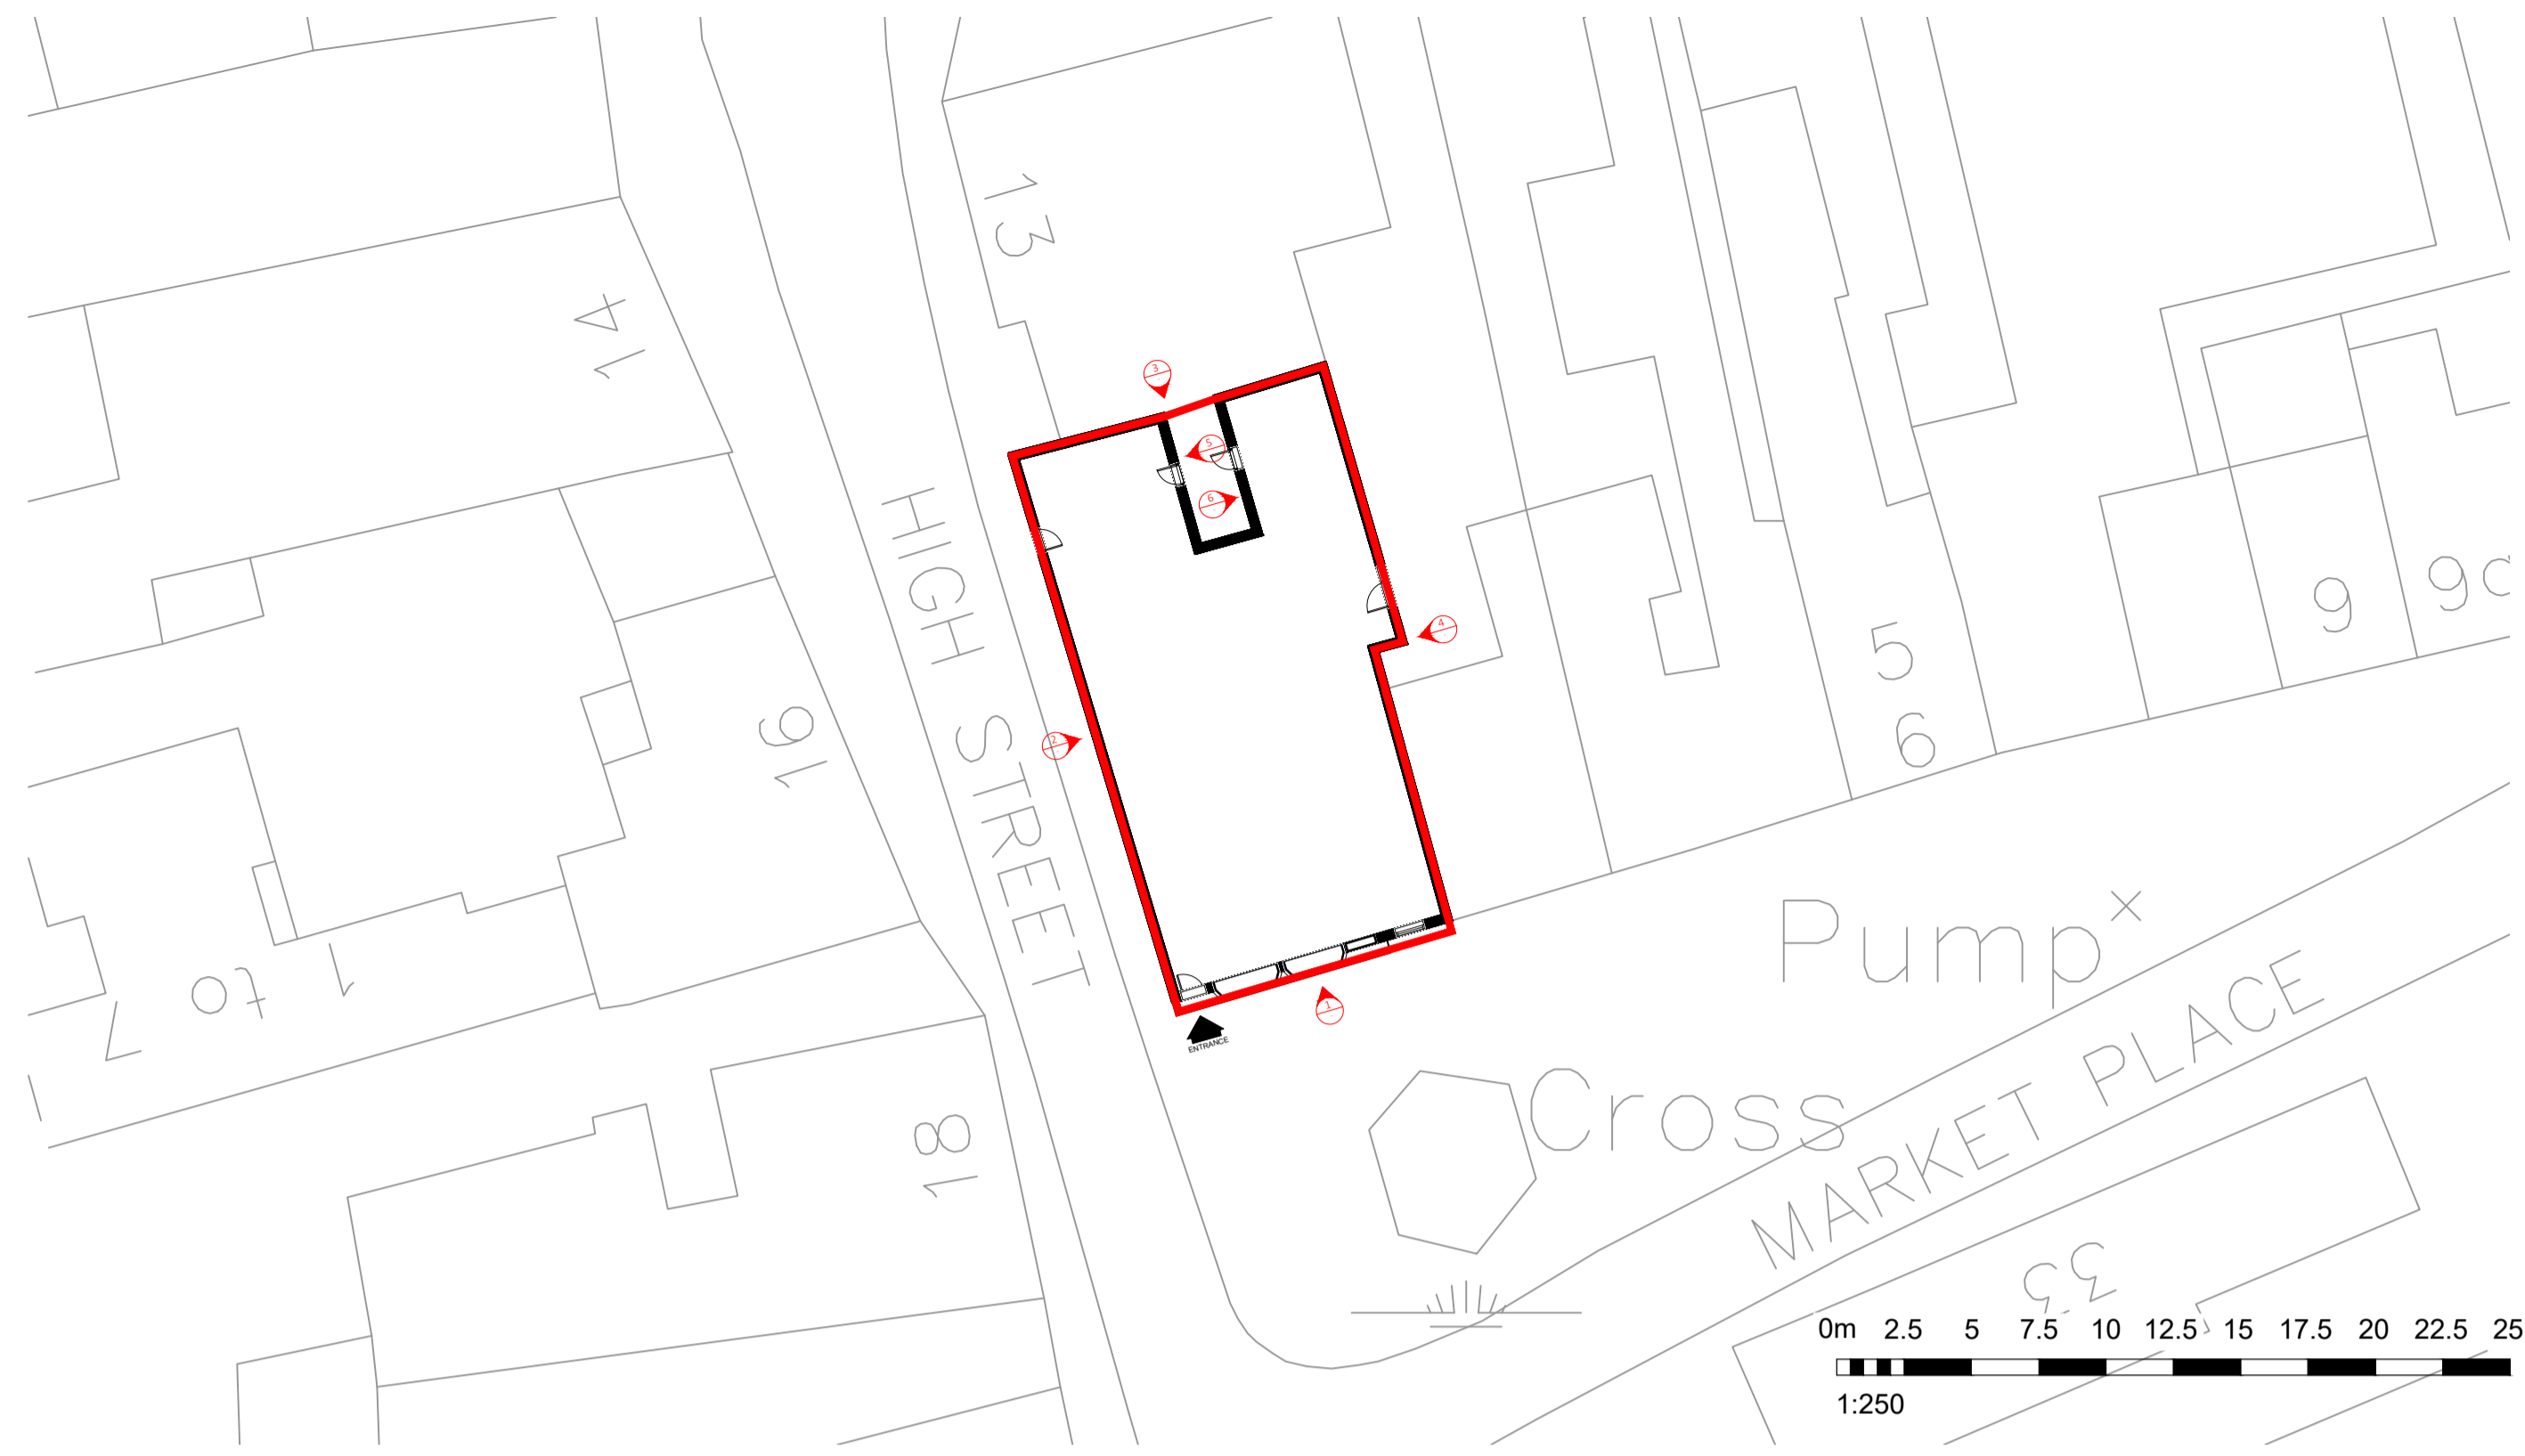

PROJECT  
1 & 2 Market Place  
Mildenhall

TITLE  
Proposed Building Elevations

DRAWING STATUS  
Planning

DRAWN	SW	CHECKED	JBG
SCALE	1:100 @A1		
DATE	January 2024		

Whittam Cox ARCHITECTS  
Chesterfield / 01246 260261  
London / 020 3388 0019  
Leeds / 0113 468 2450  
whittamcox.com

JOB NO.	DRAWING NO.	REV
230354	PL_06	