

SIGN 01 - FASCIA SIGN (Qty 01)

Formed aluminium fascia sign with 60mm returns and 'Morrisons Daily' letters manufactured from 19mm foamex sprayed yellow (RAL 1003) & green (RAL 6005) and fixed direct to face. Plot-cut white 'Open until...' lettering applied direct to face.



Panel secured with fixing rails to suit.

Illuminated with new trough lights.

Substrates to be replaced by main contractor.

Size: As Shown

Scale: 1:50

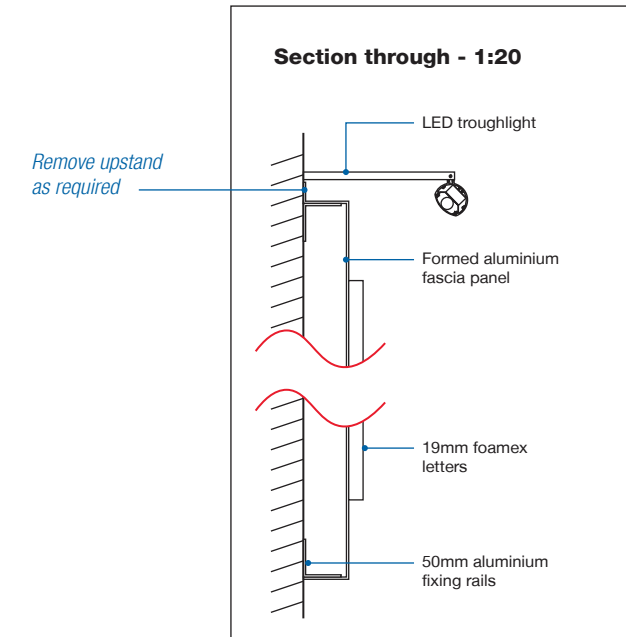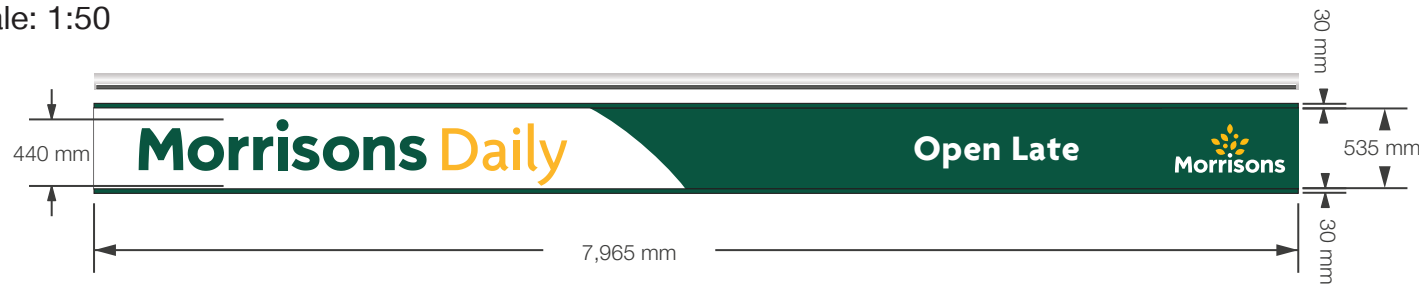


SIGN 02 - WINDOW GRAPHICS - DIBOND (Qty 01)

Dibond panel with digitally printed display to face.

Panel bonded to glazing with adhesive to suit.

Size: As shown

Scale: 1:20

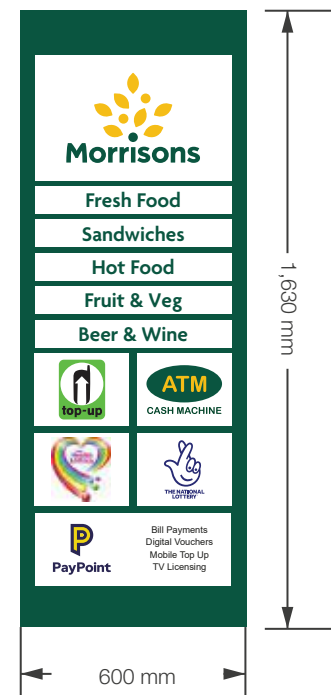

SIGN 03 - POSTER FRAMES (Qty 02)

Lockable snap frame to hold A1 posters.

Poster inserts by others.

Size: to hold 594 x 841mm

Scale: 1:20

