


447750E

447775E


447800E

130925N

130875N

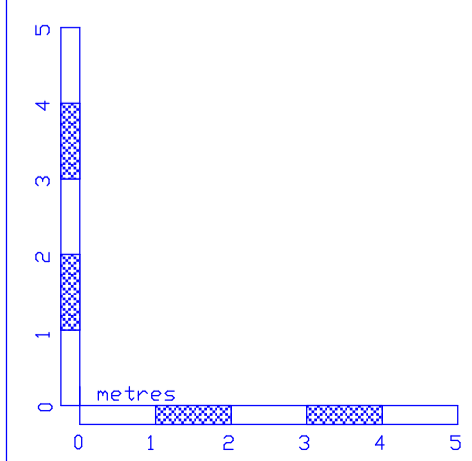

KEY:	
bt	British Telecom
cb	Control Box
cl	Cover Level
ctv	Cable Television
dk	Drop Kerv
el	Electric
ep	Electric Pole
fh	Fire Hydrant
gu	Gully
gsv	Gas Stop Valve
ht	Height
ic	Inspection Cover
ip	Invert Level
l	Lamp Post
lkr	Marker
o/h	Overhead
pb	Post Box
pxg	Pran Crossing
rp	Road Plate
rs	Road Sign
sv	Stop Valve
tb	Telephone Box
tl	Traffic Light
tt	Top of Tree
th	Threshold
tw	Top of Wall
uti	Unable to Lift
vp	Vent pipe
wn	Water Meter
wsv	Water Stop Valve

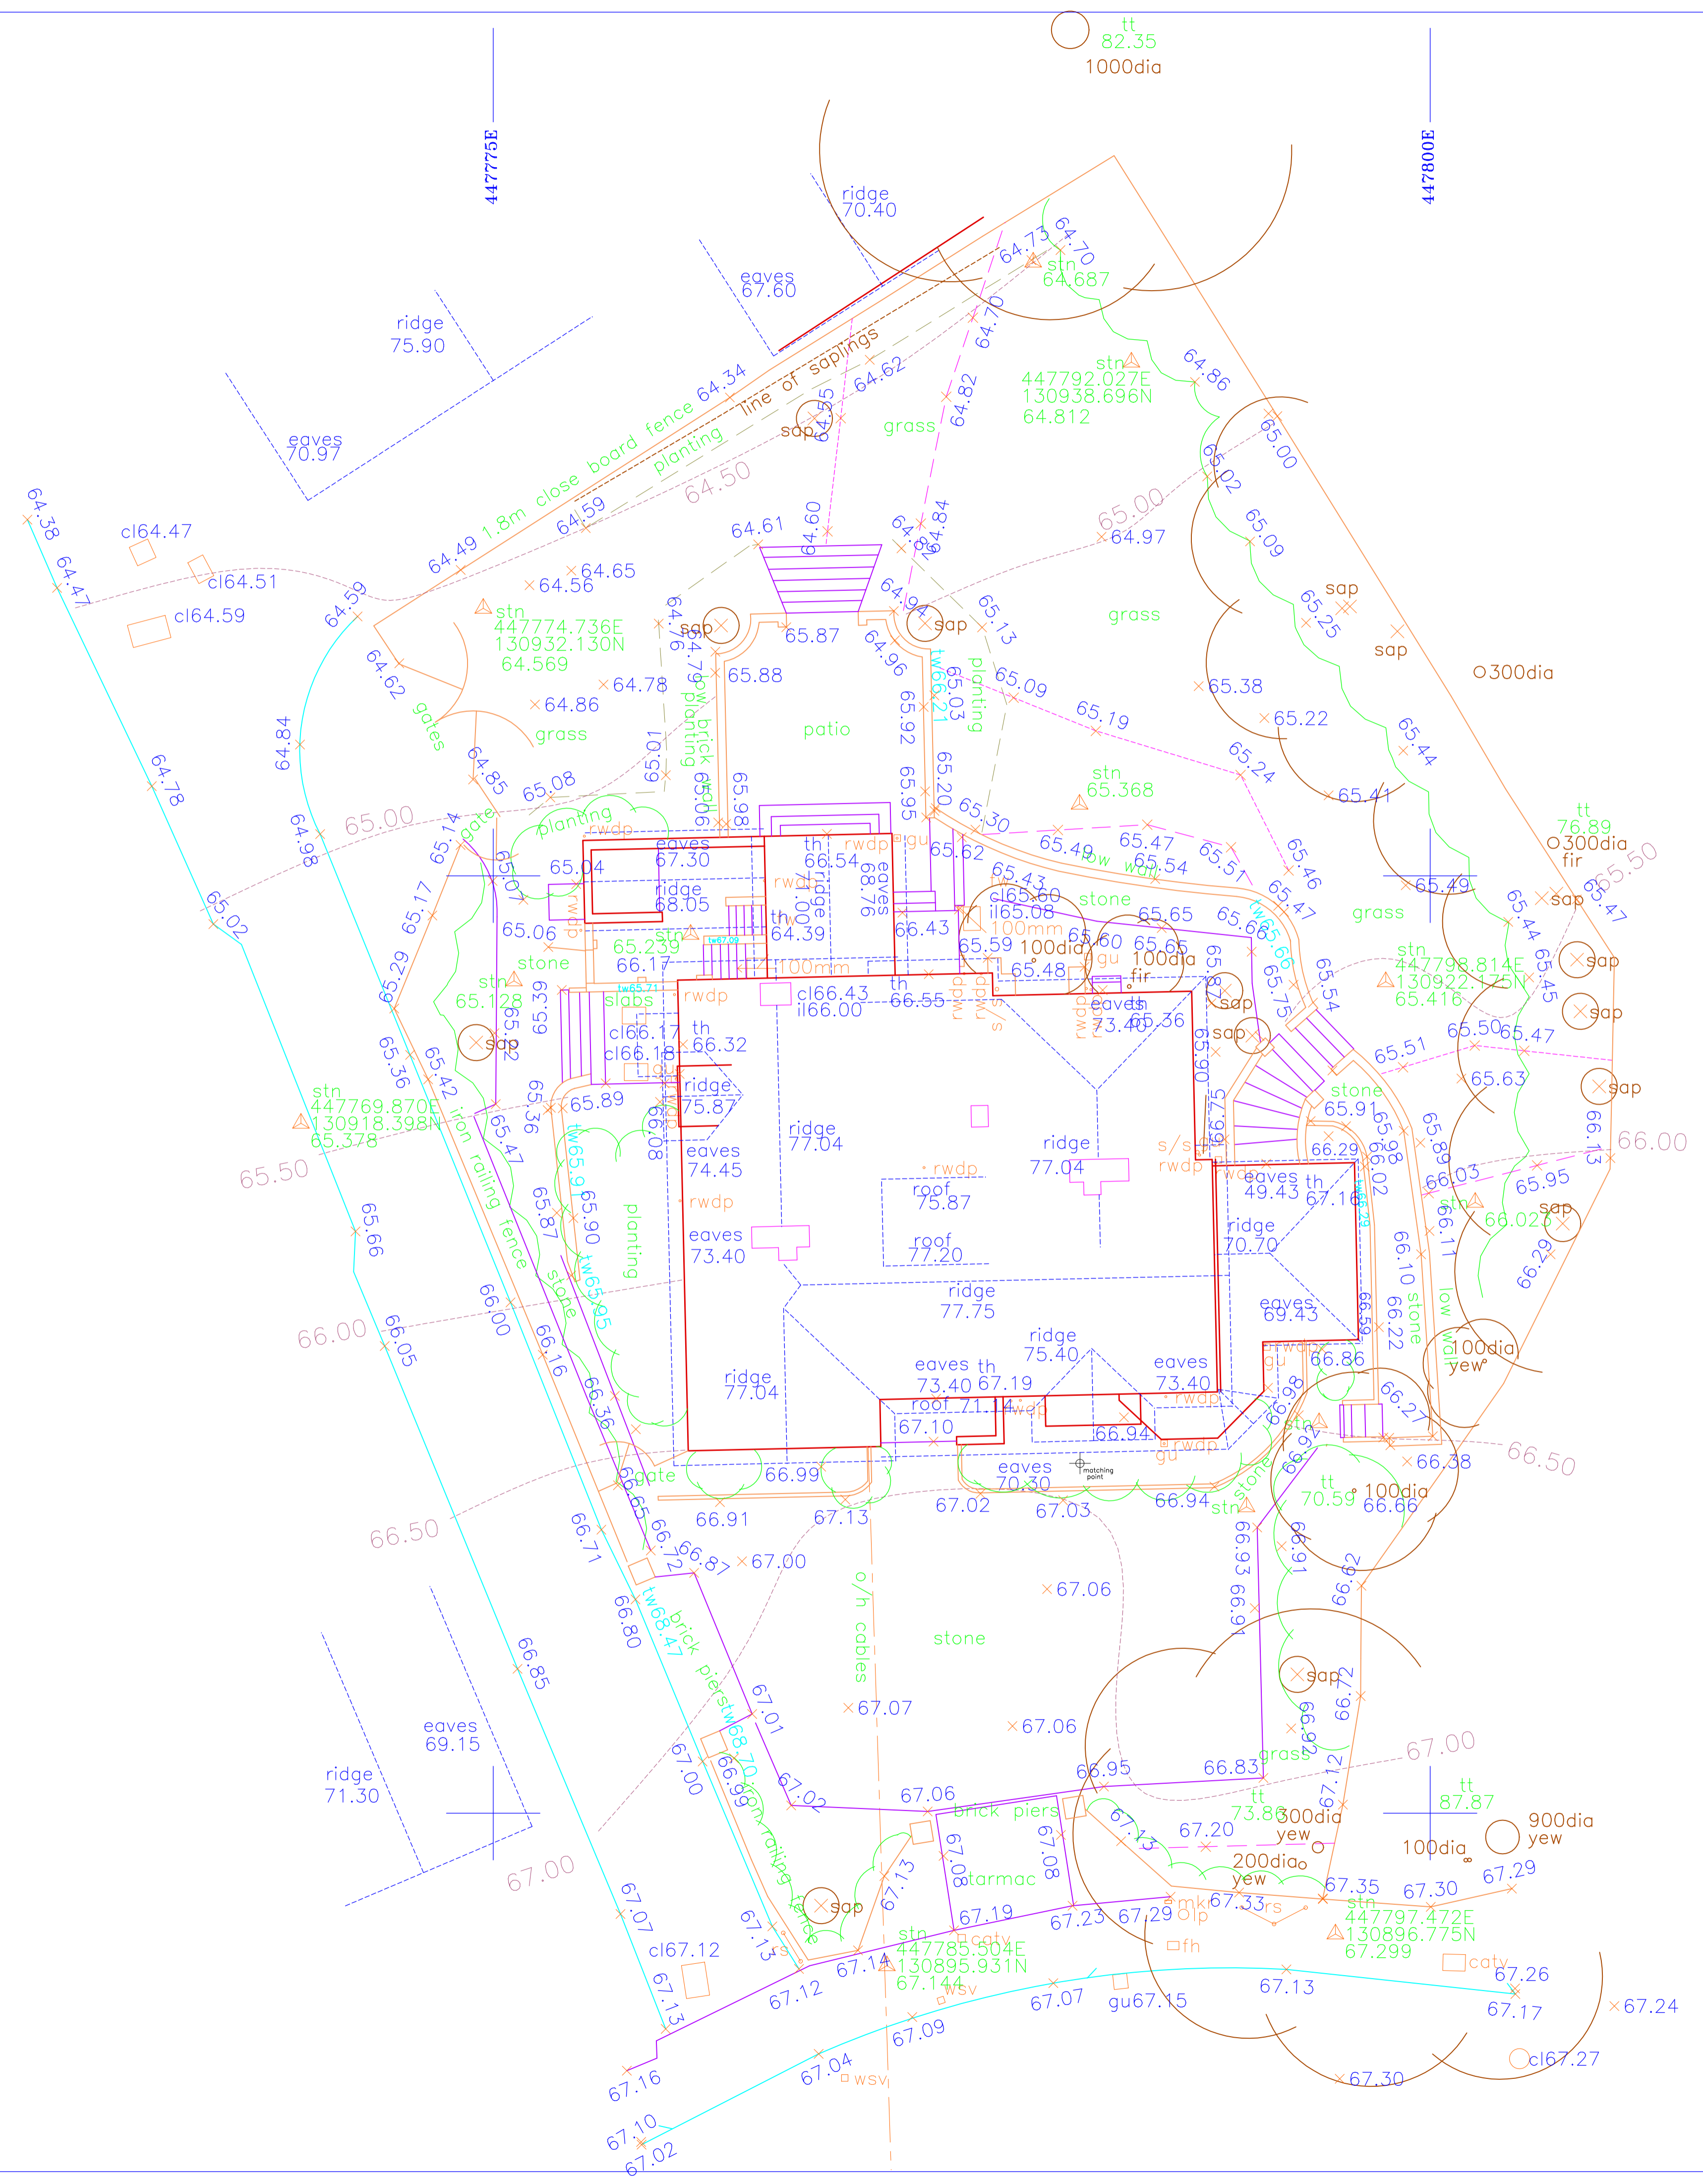

NOTES  
LEVELS RELATE TO O.S. DATUM  
TREE SPECIES SHOULD BE VERIFIED WHERE OF CRITICAL IMPORTANCE  
THE ARCHITECT SHOULD SATISFY THEMSELVES THAT ALL TREES LIKELY TO AFFECT HIS DESIGN HAVE BEEN SHOWN  
INTER CONNECTION OF MANHOLES SHOULD BE VERIFIED WHERE OF CRITICAL IMPORTANCE USING CCTV  
PIPE SIZES & INVERTS DETERMINED WITHOUT ENTRY INTO MANHOLE  
ALL DIMENSIONS & LEVELS SHOWN IN METRES  
ON SITE DIMENSION ACCURACY IS TAKEN RELATIVE TO THE PRINTED SCALE AND SHOULD BE CHECKED ON SITE WHERE OF CRITICAL IMPORTANCE

### P STUBBINGTON LAND SURVEYS LTD

THE MEAD  
DURLEY BROOK ROAD  
DURLEY  
SOUTHAMPTON  
HAMPSHIRE  
SO32 2AR  
TEL : 023 8060 1876  
MOBILE :-  
07973 348165  
EMAIL :-  
PAUL@PSLANDSURVEYS.COM

CLIENT:-	MR & MRS SUMMER
CONTRACT:-	RUTLAND HOUSE PARK ROAD WINCHESTER
TITLE:-	TOPOGRAPHIC SURVEY
SCALE:-	1: 100 @A1
DRAWING NO.	10771/01
DATE:-	OCTOBER 2023
SURVEYOR:-	RD/NA