

**SAFETY, HEALTH AND ENVIRONMENTAL INFORMATION**  
 In addition to the hazards/risks normally associated with the types of work detailed on this drawing, note the following:

**CONSTRUCTION**  
 REFER DRA DOCUMENT NO.40018\_001\_DOC\_C01\_001.

**MAINTENANCE/CLEANING**  
 REFER DRA DOCUMENT NO. 40018\_001\_DOC\_C01\_001.

**DECOMMISSIONING/DEMOLITION**  
 REFER DRA DOCUMENT NO. 40018\_001\_DOC\_C01\_001.

It is assumed that all works will be carried out by a competent contractor working, where appropriate, to an approved method statement

**FARRANS** A CBM COMPANY | **ATKINS** Member of the SNC-Lavalin Group | **Atkins Limited** Chadwick House, Birchwood Park, Warrington, WA3 6AE Direct: 01925 238319

**LEGEND:**

- PLANNING BOUNDARY
- WORKING BOUNDARY
- WATERCOURSE
- PROPOSED PIPE ROUTE
- PUBLIC RIGHT OF WAYS
- TREE
- L.V.
- A.V.
- W.O.
- SETTING OUT POINT
- ELECTRIC POLE
- HAZARD IDENTIFIER
- CLAY STANK

**EXISTING SERVICES:**

- W WATER MAIN
- SSE SEWER MAIN
- HV ELECTRIC-HV
- HV-O ELECTRIC-HV OVERHEAD
- LV ELECTRIC-LV
- LV-O ELECTRIC-LV OVERHEAD
- E ELECTRIC LINE
- BTR BT UNDERGROUND
- T BT OVERHEAD
- VM BT-VIRGIN MEDIA
- LPG GAS-LOW PRESSURE
- MPG GAS-MEDIUM PRESSURE
- SWS STORM WATER MAIN
- SL STREET LIGHT CABLE
- GAS WORKING SAFETY ZONE
- POWER LINE SAFETY ZONE

**REFERENCE:**  
 SZ14-T15A-PR1-M3-001-DWG-CST-G04-034: GENERAL NOTES / REFERENCES  
 40018-001-DWG-CST-G02-001: FLANGE MANAGEMENT DRAWING


(\*) - DENOTES SURVEY REQUIRED. REFER TO NOTE 4 FROM GENERAL NOTES.

**WHORLEY TO SHILDON SETTING OUT POINTS**

CHAINAGE (m)	EASTING	NORTHING
0	411597.801	516619.444
40	411636.207	516630.623
80	411674.613	516641.801
120	411713.020	516652.980
160	411751.426	516664.158
200	411789.832	516675.336
240	411828.239	516686.515
280	411866.645	516697.693
320	411905.051	516708.872
360	411943.457	516720.050
400	411981.864	516731.229
440	412020.270	516742.407
480	412058.677	516753.585

**WHORLEY TO LONG NEWTON SETTING OUT POINTS**

CHAINAGE (m)	EASTING	NORTHING
0	411598.639	516616.564
40	411637.046	516627.742
80	411675.452	516638.920
120	411713.858	516650.099
160	411752.264	516661.278
200	411790.671	516672.456
240	411829.077	516683.634
280	411867.483	516694.813
320	411905.889	516705.991
360	411944.296	516717.170
400	411982.702	516728.348
440	412021.108	516739.527
480	412059.514	516750.705

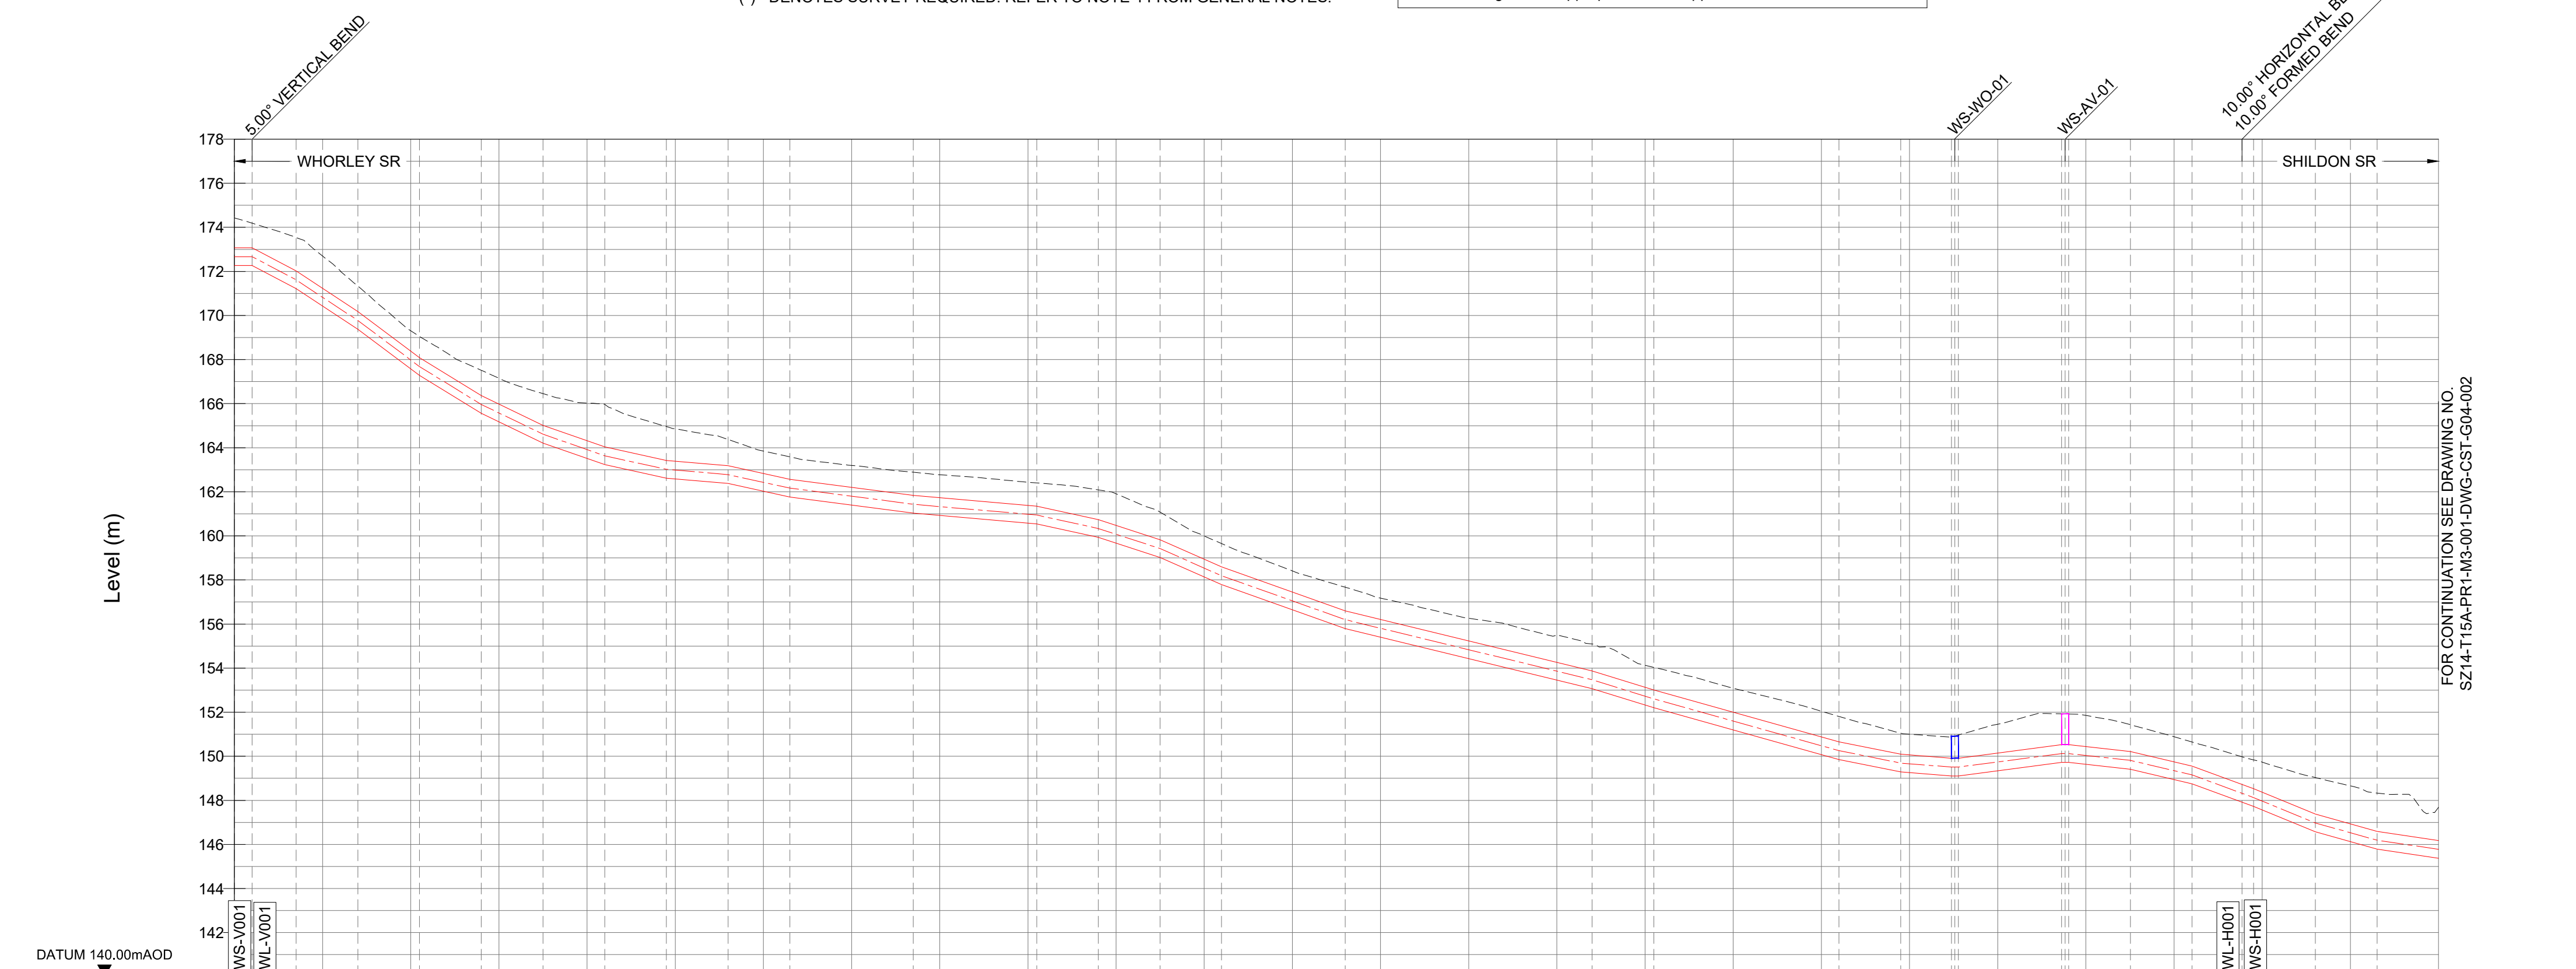

PIPE	TWIN 813mm Ø STEEL WATER MAIN (3m C/C)																			
BEDDING	CLASS 'S4' 85% COMPACTION, 1.413m																			
SURFACE	FIELD																			
VERTICAL ANGLE	+Horizontal																			
GRADIENT	-1.10 -1.8 -1.7 -1.8 -1.10 -1.14 -1.23 -1.57 -1.23 -1.38 -1.57 -1.23 -1.15 -1.11 -1.14 -1.21 -1.16 -1.18 -1.25 -1.64 -1.50 -1.26 -1.44 -1.50 -1.14 -1.12 -1.18 -1.34																			
EXISTING GROUND LEVEL	174.434 174.189 173.539 172.698 171.332 169.305 169.047 167.511 167.154 166.452 166.028 165.988 164.859 164.372 163.851 163.584 163.200 162.887 162.774 162.434 162.403 162.088 161.912 161.072 159.997 159.653 158.412 157.668 157.176 156.280 155.506 155.097 155.077 152.043 151.808 151.046 150.914 150.864 149.914 149.984 149.341 149.305 149.150 149.220 149.192 149.163 149.134 140.028 140.