

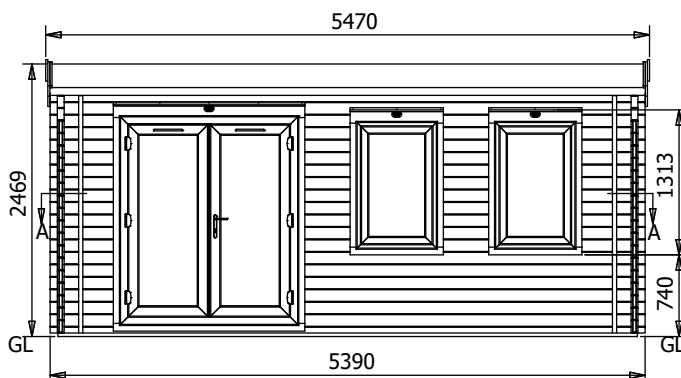


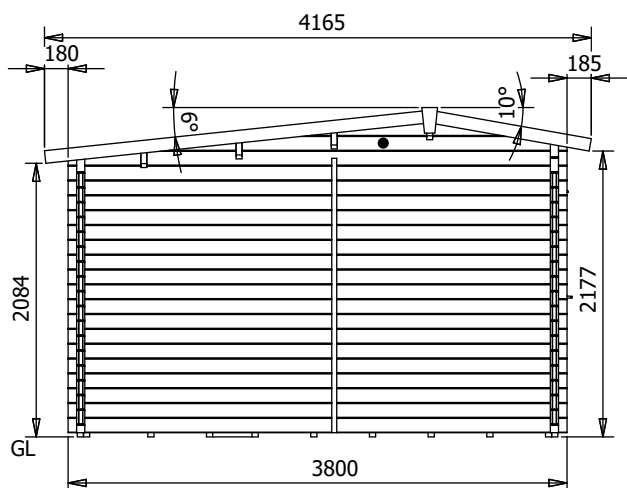

uPVC Modetro Warmalog

W5.5m x D4m

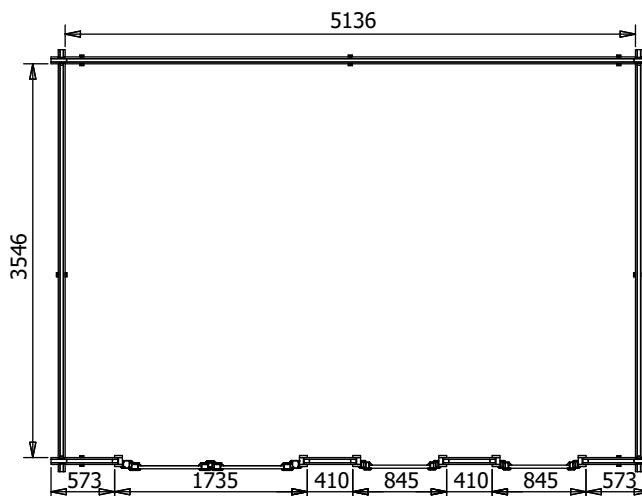

Specification

- Overall External Dimensions: 5.43m x 4.16m (17' 9.75" x 13' 7.75")
- External Width: 5.4m (17' 8.5")
- External Depth: 3.8m (12' 5.5")
- Ridge Height: 2.49m (8' 1.75")
- Internal Width 5.14m (16' 10.25")
- Internal Depth: 3.55m (11' 7.75")
- Internal Eaves Rear: 2.05m (6' 8.75")
- Wall Thickness: 62mm
- Purlin Thickness: 45mm
- Floor Bearers: 32mm x 47mm
- Floor Panel Thickness: 50mm

- Roof Panel Thickness: 40mm
- Roof Board Thickness: 19mm
- Floor Bearers: Pressure Treated
- Door Height: 2.05m (6' 9")
- Door Width: 1.74m (5' 8.25")
- Window Opening Size: 1.02m x 0.60m
- Glazing Material: 28mm double glazed toughened glass
- Approx. Assembly Time: 2 Days*

*This is an approximate time only, based on 2 people. Assembly time may vary depending on season/weather conditions, foundation type, ability of those constructing, etc