
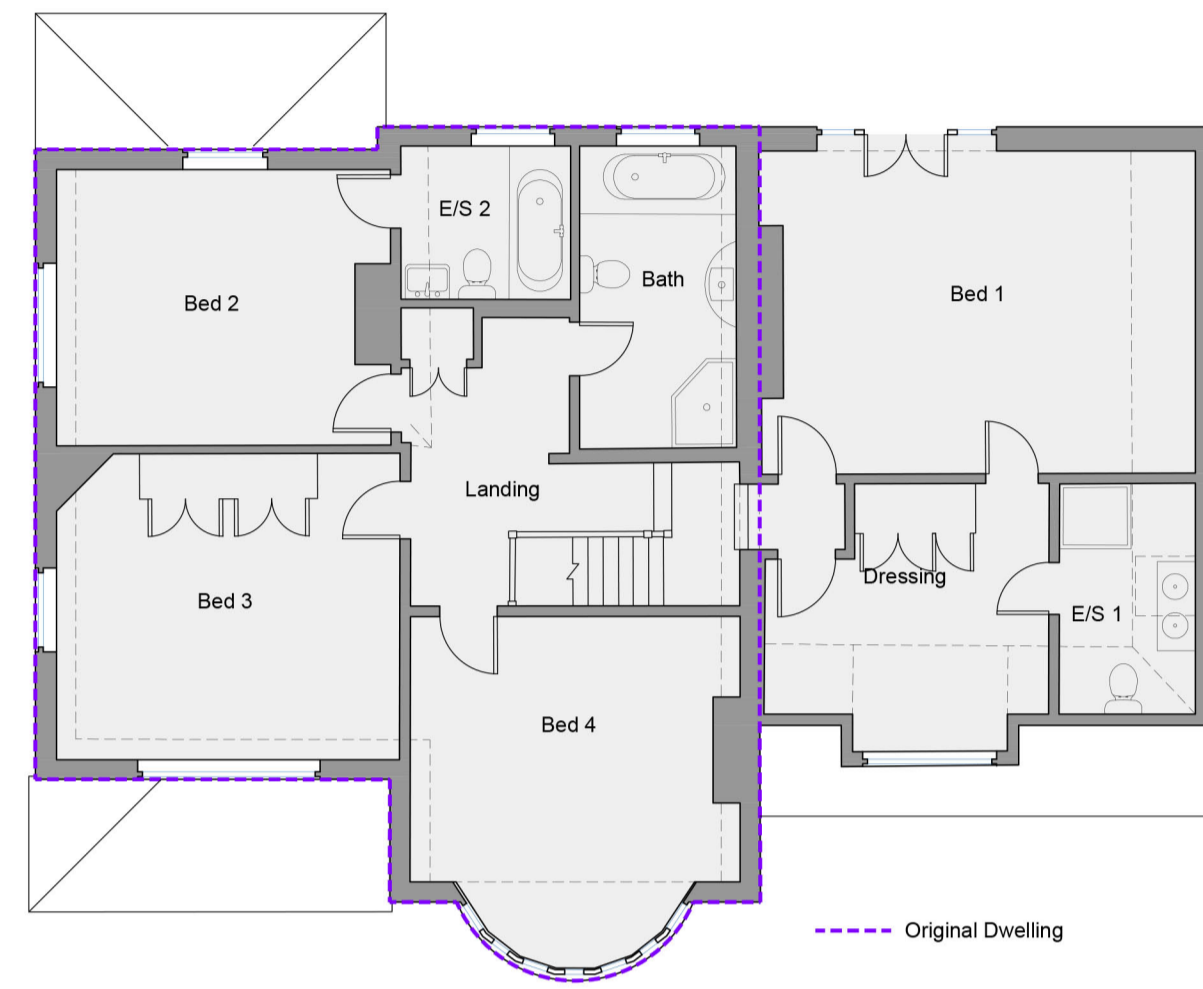


Schedule of Accommodation (Original)

FLOOR	G.I.A. (m2)	G.E.A. (m2)	Volume (m3)
Ground	89.95	103.39	291.3
First	81.34	91.61	329.8
	171.29	195.00	621.1

Schedule of Accommodation (Existing)

FLOOR	G.I.A. (m2)	G.E.A. (m2)	% Inc.	Volume (m3)	% Inc.
Ground	140.39	155.36	50.2	447.2	53.5
First	126.09	141.01	53.9	469.2	42.2
	266.48	296.37	51.9	916.4	47.5

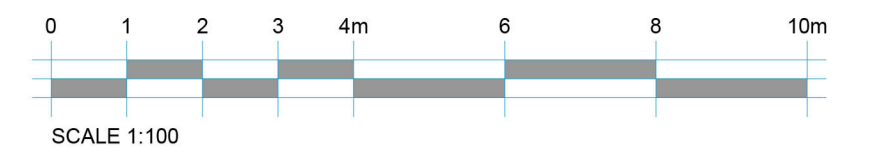


FIRST FLOOR PLAN



GROUND FLOOR PLAN




SOUTH ELEVATION

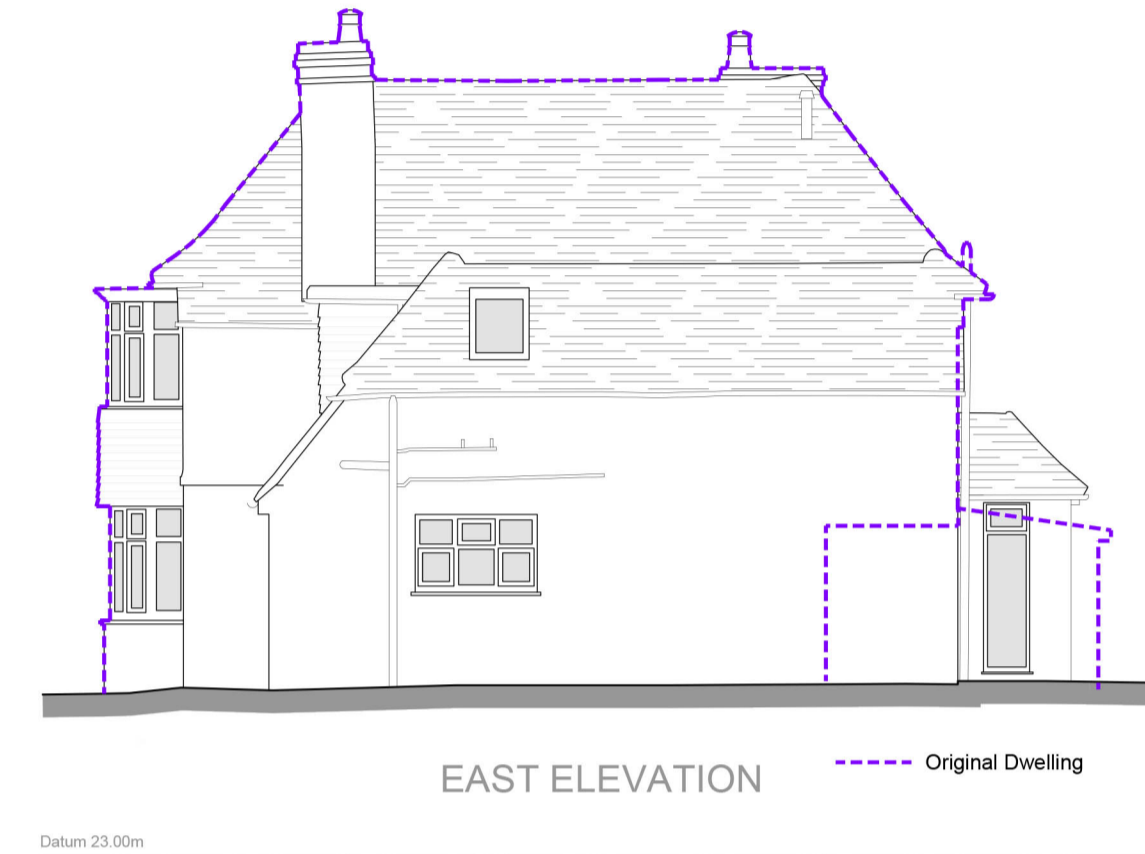

EAST ELEVATION



NORTH ELEVATION

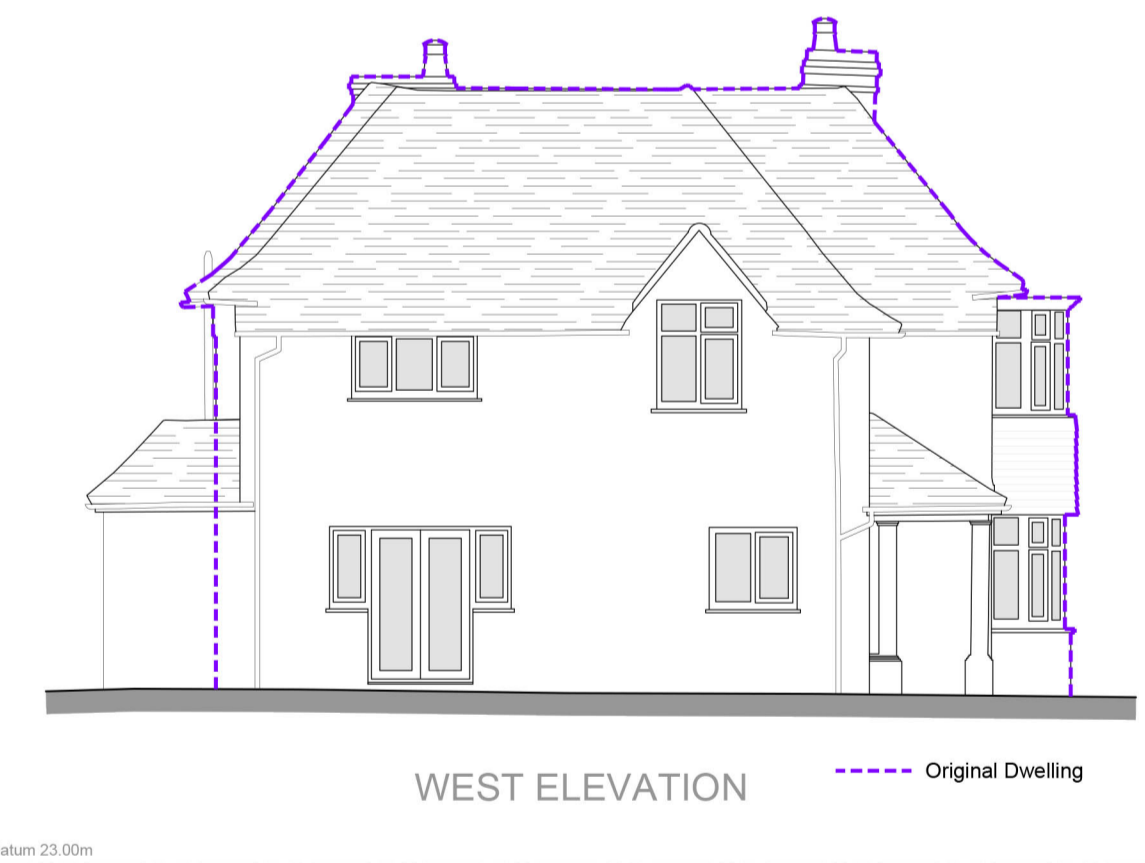

WEST ELEVATION

REV.	DATE	REVISIONS	REV.	DATE	REVISIONS	CLIENT:	MR & MRS. J. O. BARRETT	PROJECT:	ENGLEFIELD FARM, SANDPIT HALL ROAD, CHOBHAM, SURREY, GU24 5AN		
						SCALE:	1:100 (A1 ORIGINAL)	DRAWING:	EXISTING DWELLING PLANS & ELEVATIONS		
						DRAWN:	CdeO	JOB NO.:	23 - P0237		
						DATE:	AUG 23	DRAWING NO.:	S010		REVISION:

© COPYRIGHT EXISTS ON THE DESIGNS AND INFORMATION SHOWN ON THIS DRAWING. This drawing may be scaled or cross referenced to the scale bar for planning application purposes only. Do not scale for any other purpose. Use figured dimensions only. Subject to site survey and all necessary consents. All dimensions to be checked by user and any discrepancies, errors or omissions to be reported to Twenty20 Architecture Ltd before work commences. This drawing is to be used in conjunction with all other relevant materials.

© 144 (0) 1344 433514  
 20 admin@twenty20architecture.co.uk  
 www.twenty20architecture.co.uk  
 20 Old Boundary House, London Road, Sunningdale, Berkshire, SL5 0DU