
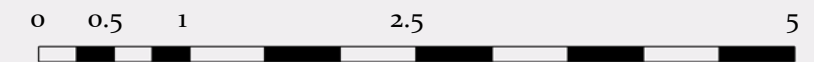


▼ 03 - Ridge
6950

▼ 02 - Loft
5410

▼ 01 - FF
2895

▼ 00 - GF
0

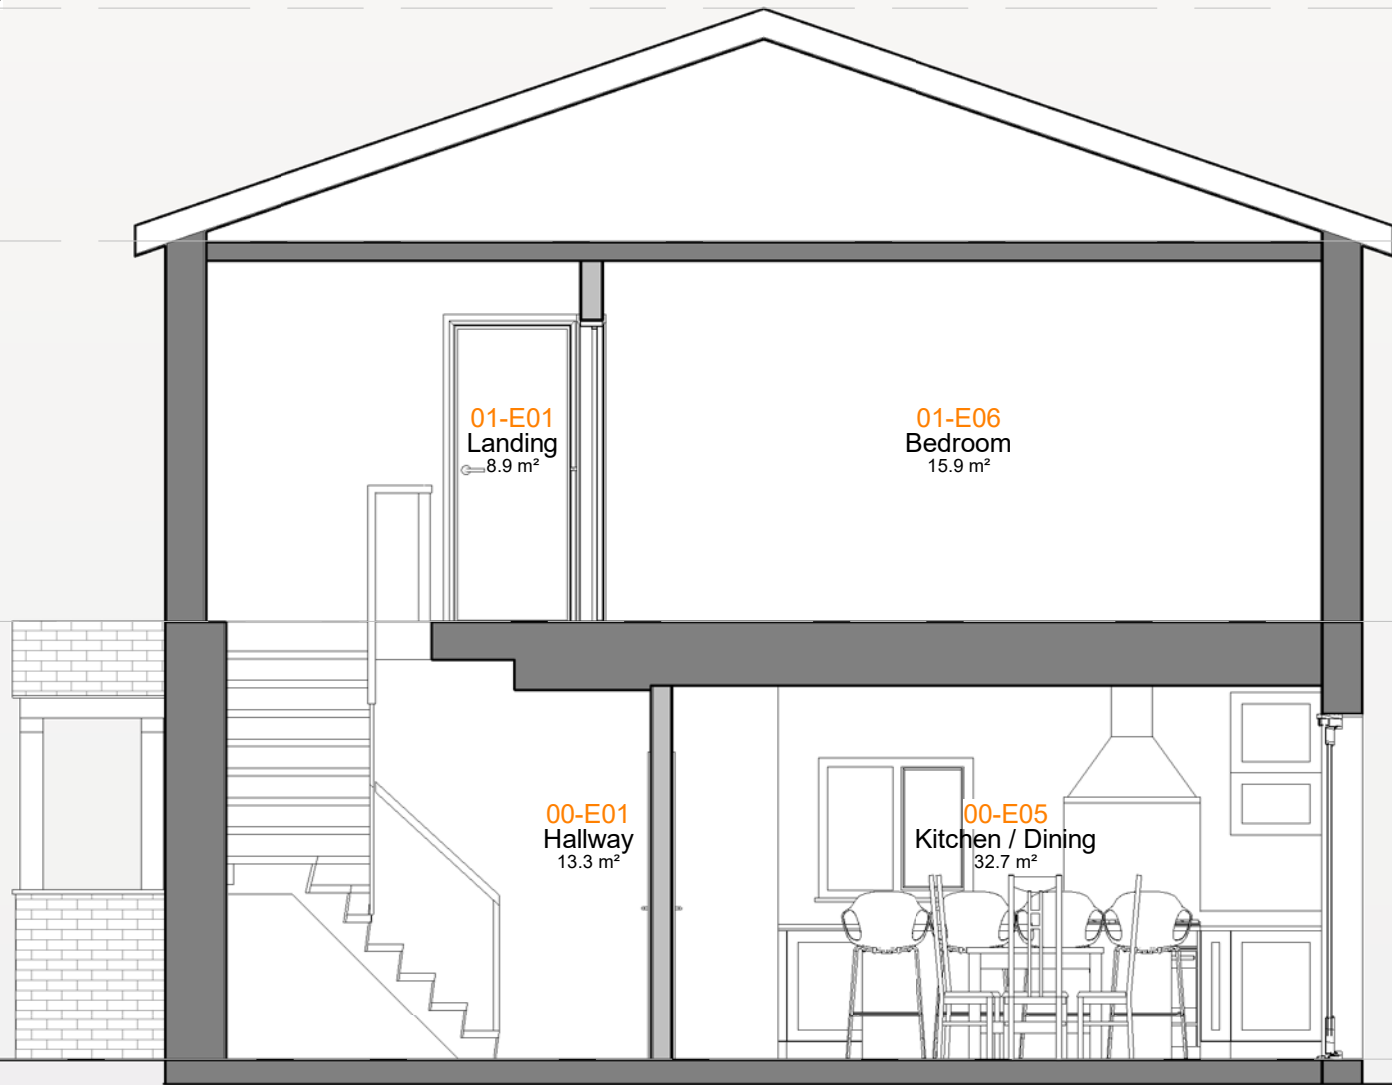

SCALE BAR

29/01/2024 14:22:41

Submitted For
Planning Application

Project Stage
Planning

Client Name
John Ballard

Project Address
Fen View, Fen Lane, Orsett, RM16 3LT

Studio-JBArchitects
info@studio-jbarchitects.co.uk



All dimensions to be checked on site. Any discrepancies should be reported to JBArchitects prior to commence the work. JBArchitects owns the copyright of this drawing which must not be reproduced in whole or part without the written permission.

Sheet name
EX. Section - 1

Page No.
B.EX.4.1
Scale | 1 : 50 @A3

Issue Number
Approver
Date: 29/01/2024