



Existing Ground Floor Plan

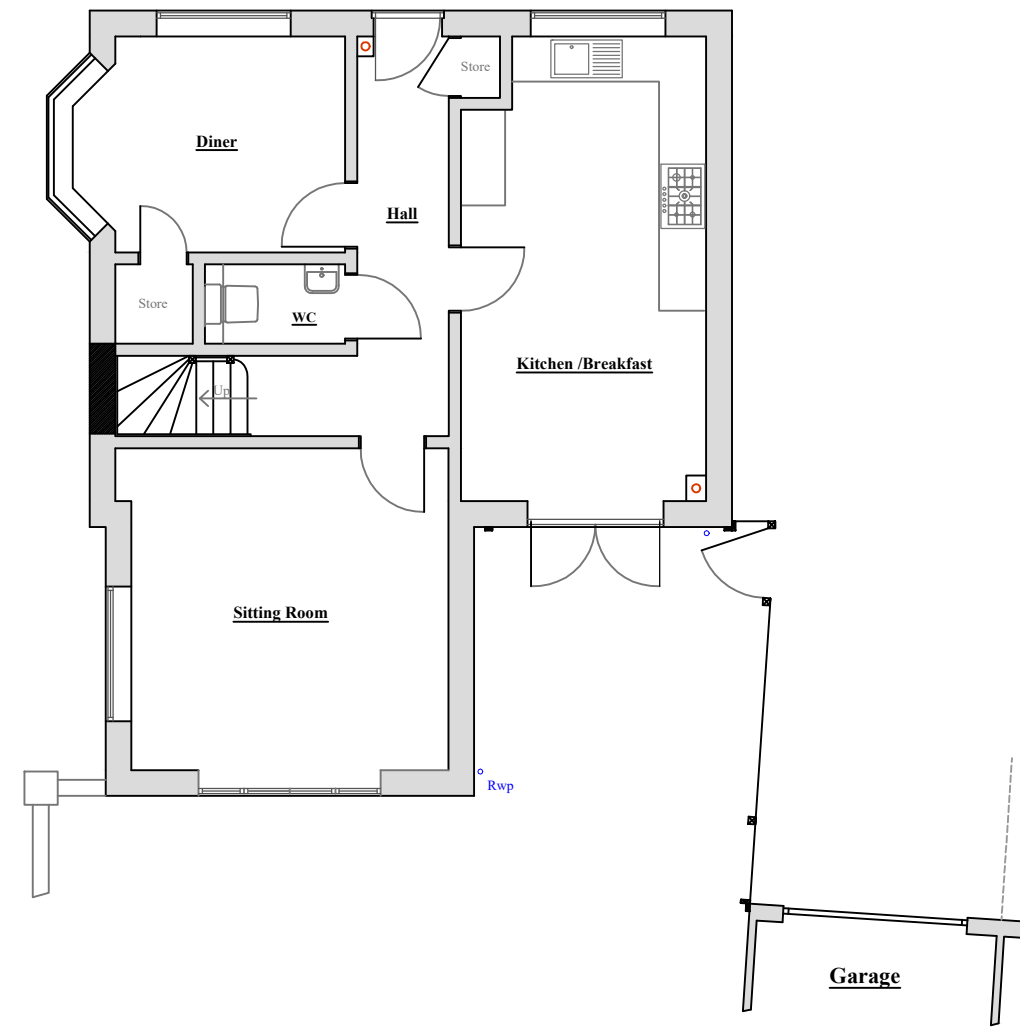

Existing LH Side Elevation



Existing Rear Elevation

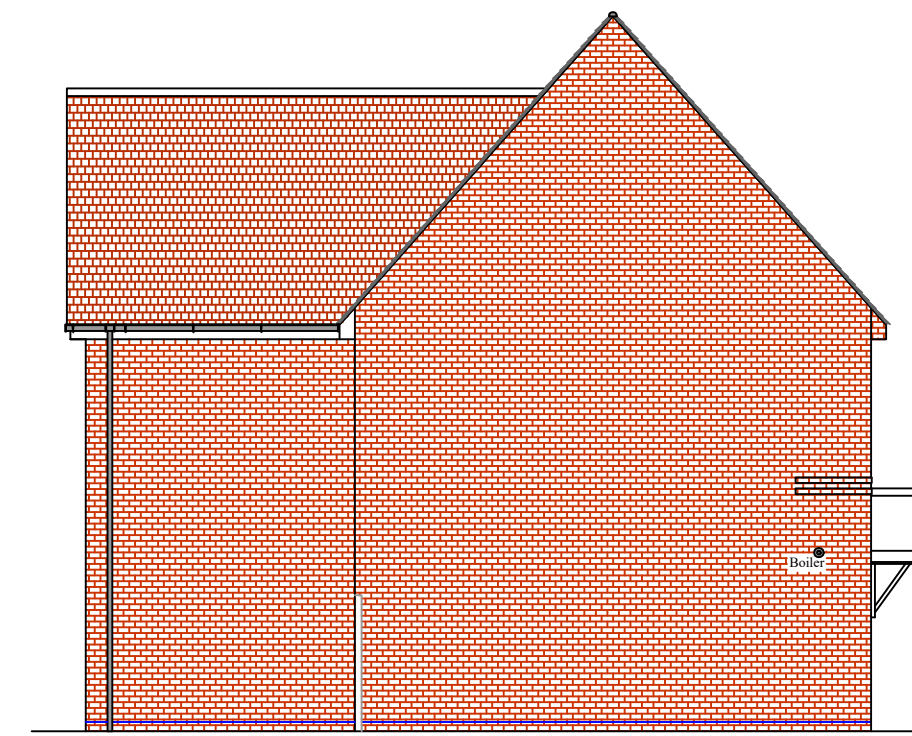

Existing RH Side Elevation

12
11
10
9
8
7
6
5
4
3
2
1

Scale Bar
1:100
(metres)

1 2 3 4 5 6 7 8 9 10 11 12

Scale - 1:100
(Produced on A2 Paper)

Hazlemere	
Serial Number 000286	
Drawing No.	Drawn by.
001	VC

PROPOSED: CONSERVATORY TO THE REAR OF THE PROPERTY.
 AT:
(INSTALLATION ADDRESS) 2 Sears Drive,
 Tring, Herts. HP23 4GY
 FOR: **Mr & Mrs A. Subramani**

EXISTING GROUND
 FLOOR PLAN AND
 ELEVATIONS