



North Elevation
1:100

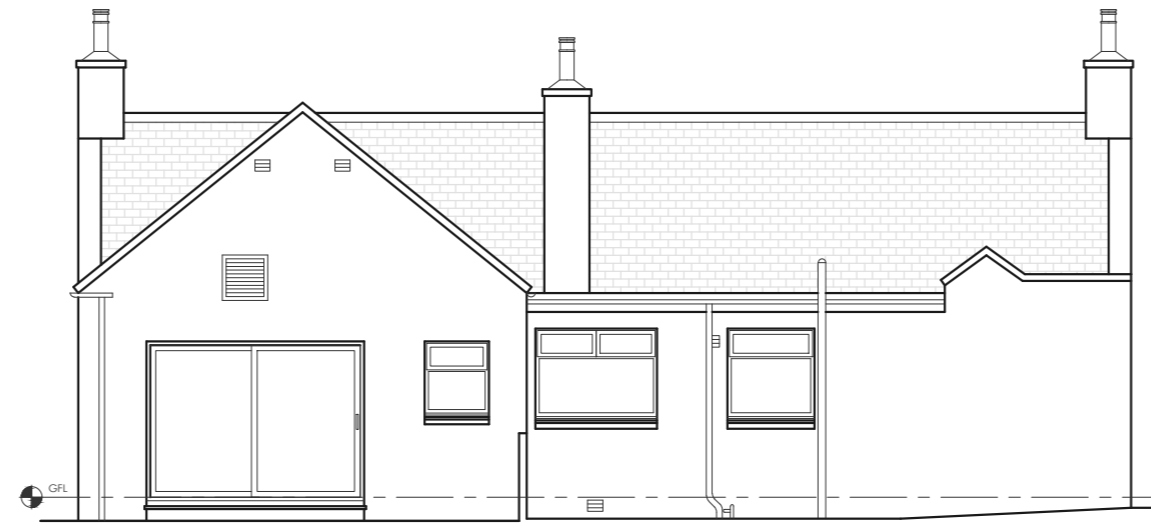


West Elevation
1:100

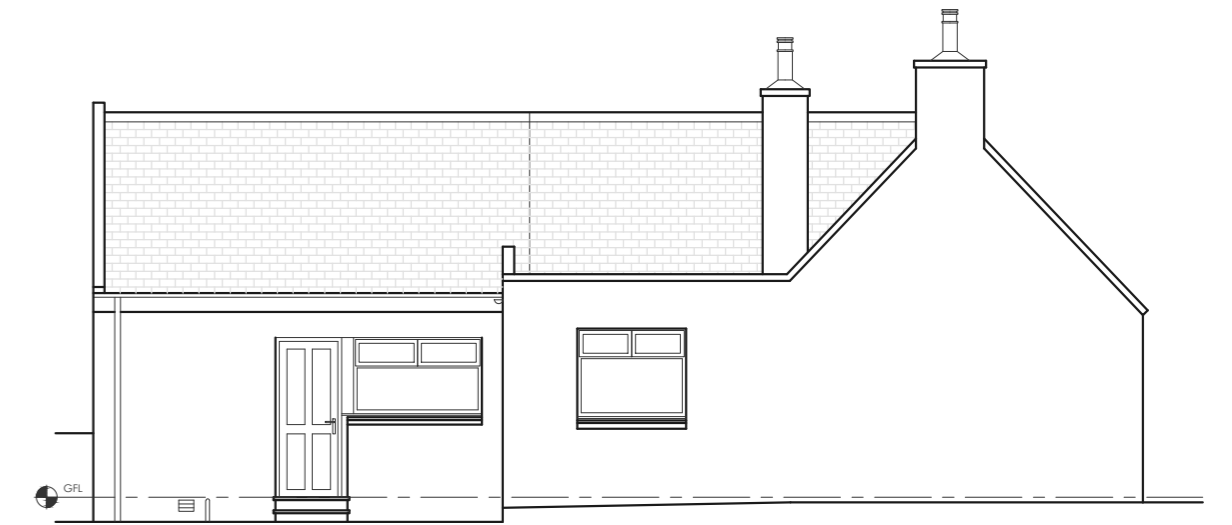

South Elevation
1:100



Ground Floor Plan
1:100

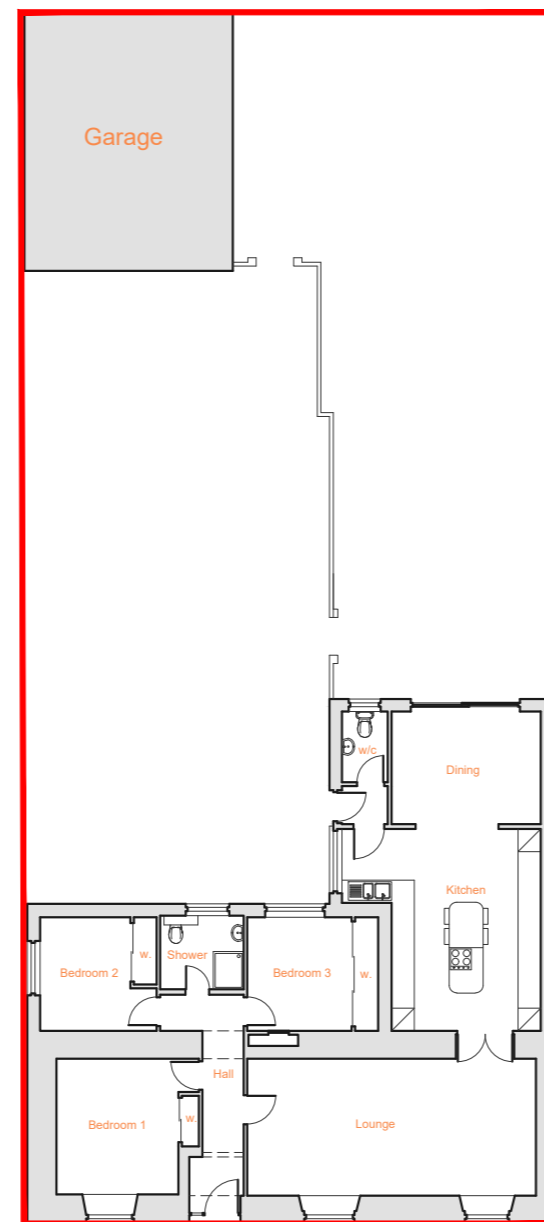

Site Plan
1:200



Alterations & Extension at
17 Main Street, Cuminstown

Dec' 23 Scale - As Stated @ A2

Drawing 01 - Existing