


All dimensions and measurements presented are approximate and should be verified on-site prior to construction.

Variations may exist due to site conditions, adjustments, or other unforeseen factors.


Contractors should promptly report any discrepancies, defects, or issues encountered during construction to G2AD LIMITED. If you have any questions, please do not hesitate to pick up the phone.

The contractor is responsible for interpreting and executing the drawings accurately and according to best practices.


These drawings are protected by copyright and are provided for the sole purpose of the current project. They are not to be copied, traced, or used for any future work without prior written consent from G2AD LIMITED.

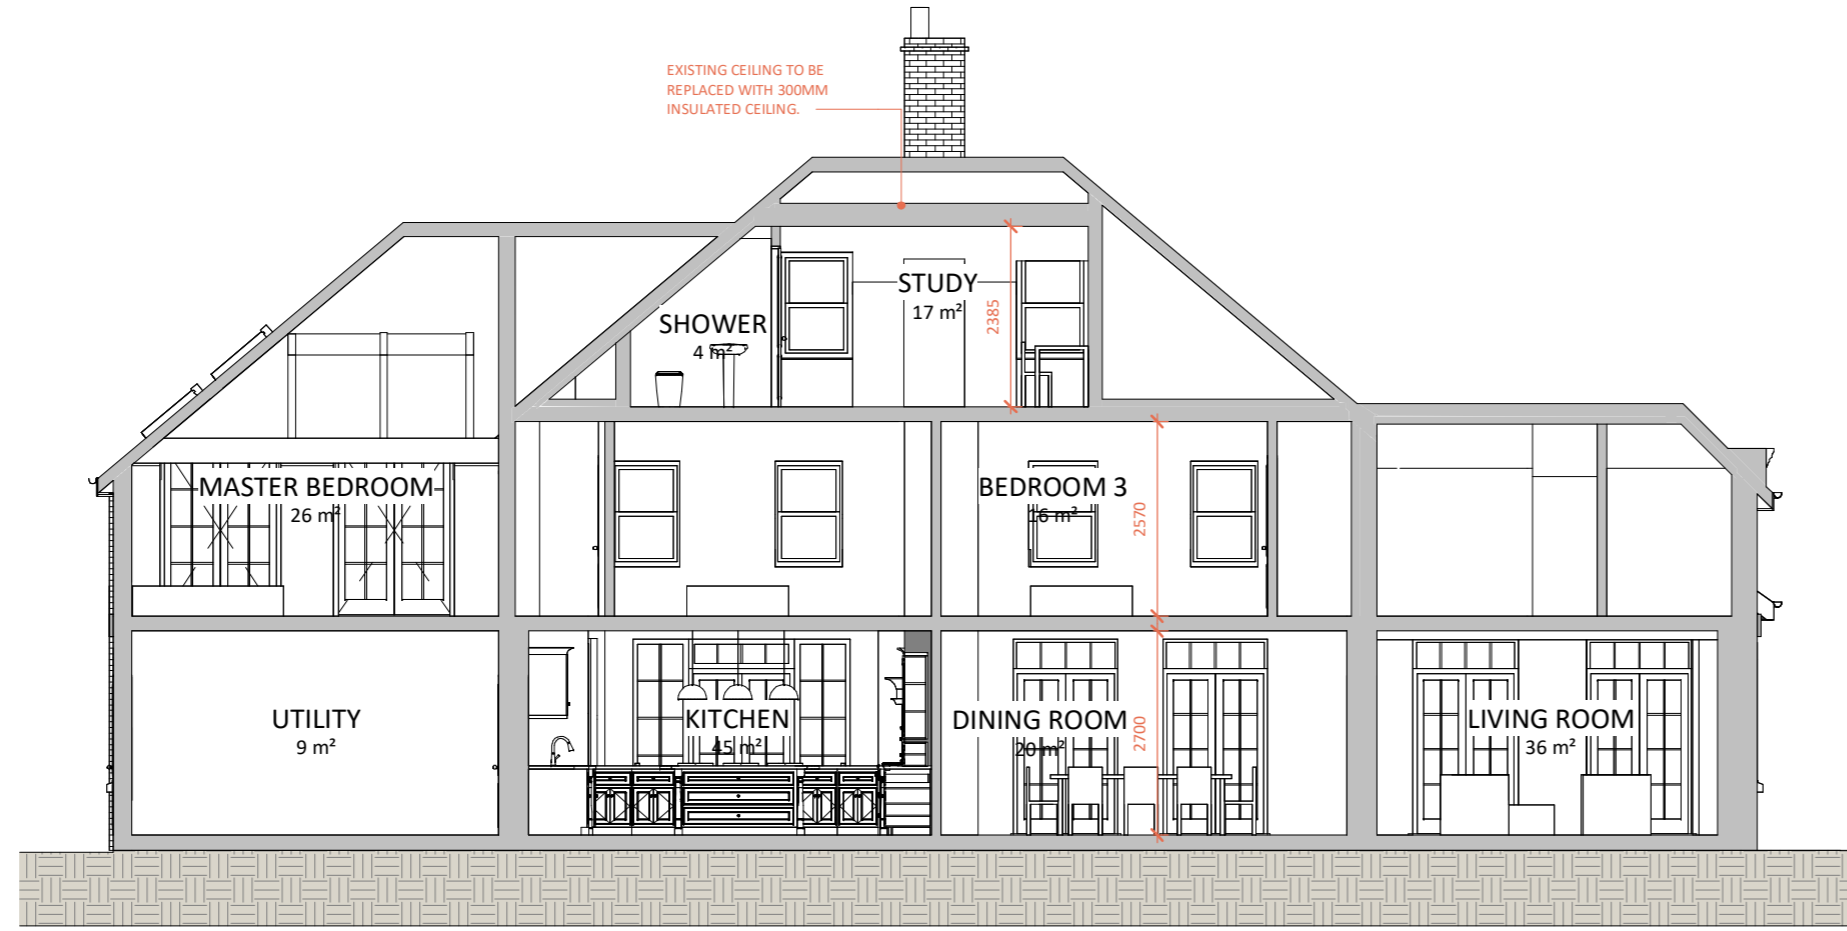

Section 1

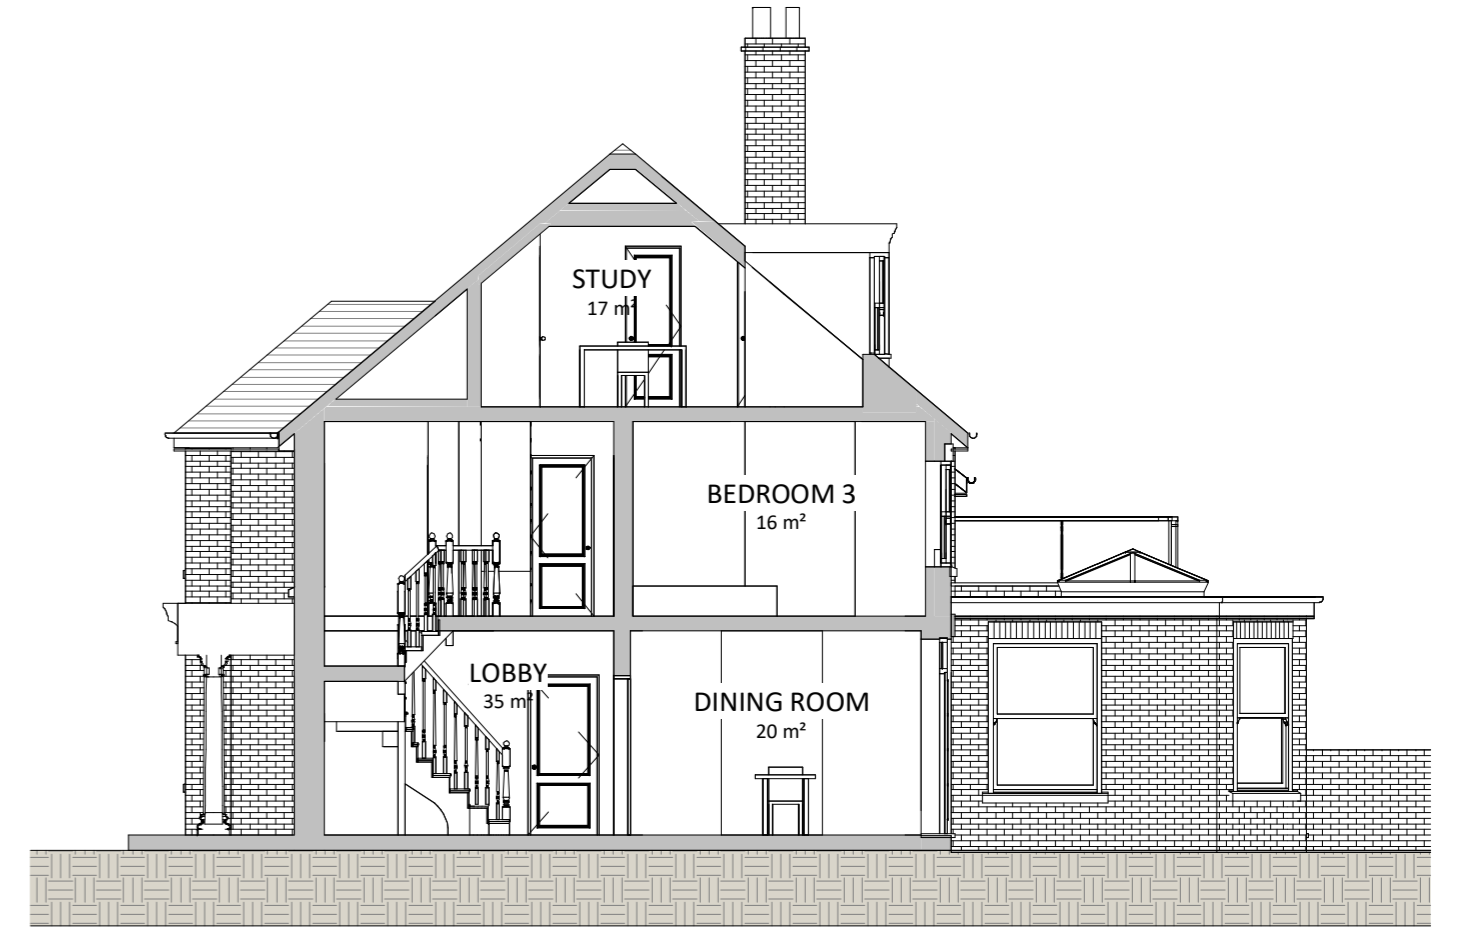

Section 3

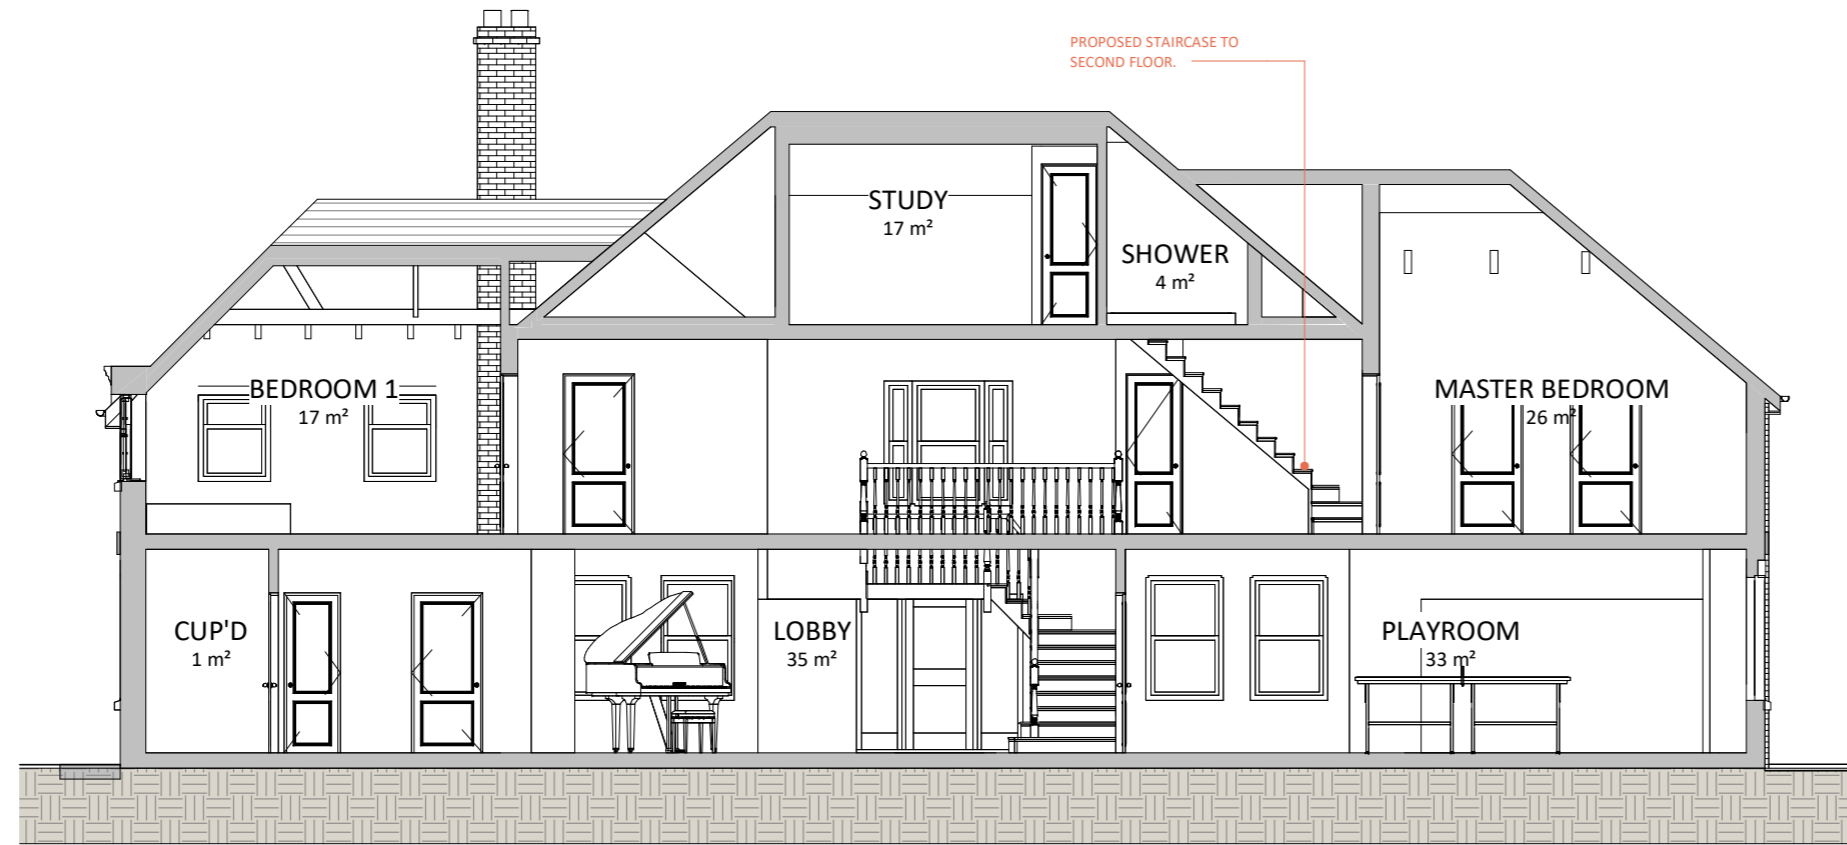

Section 2



Section 4

