


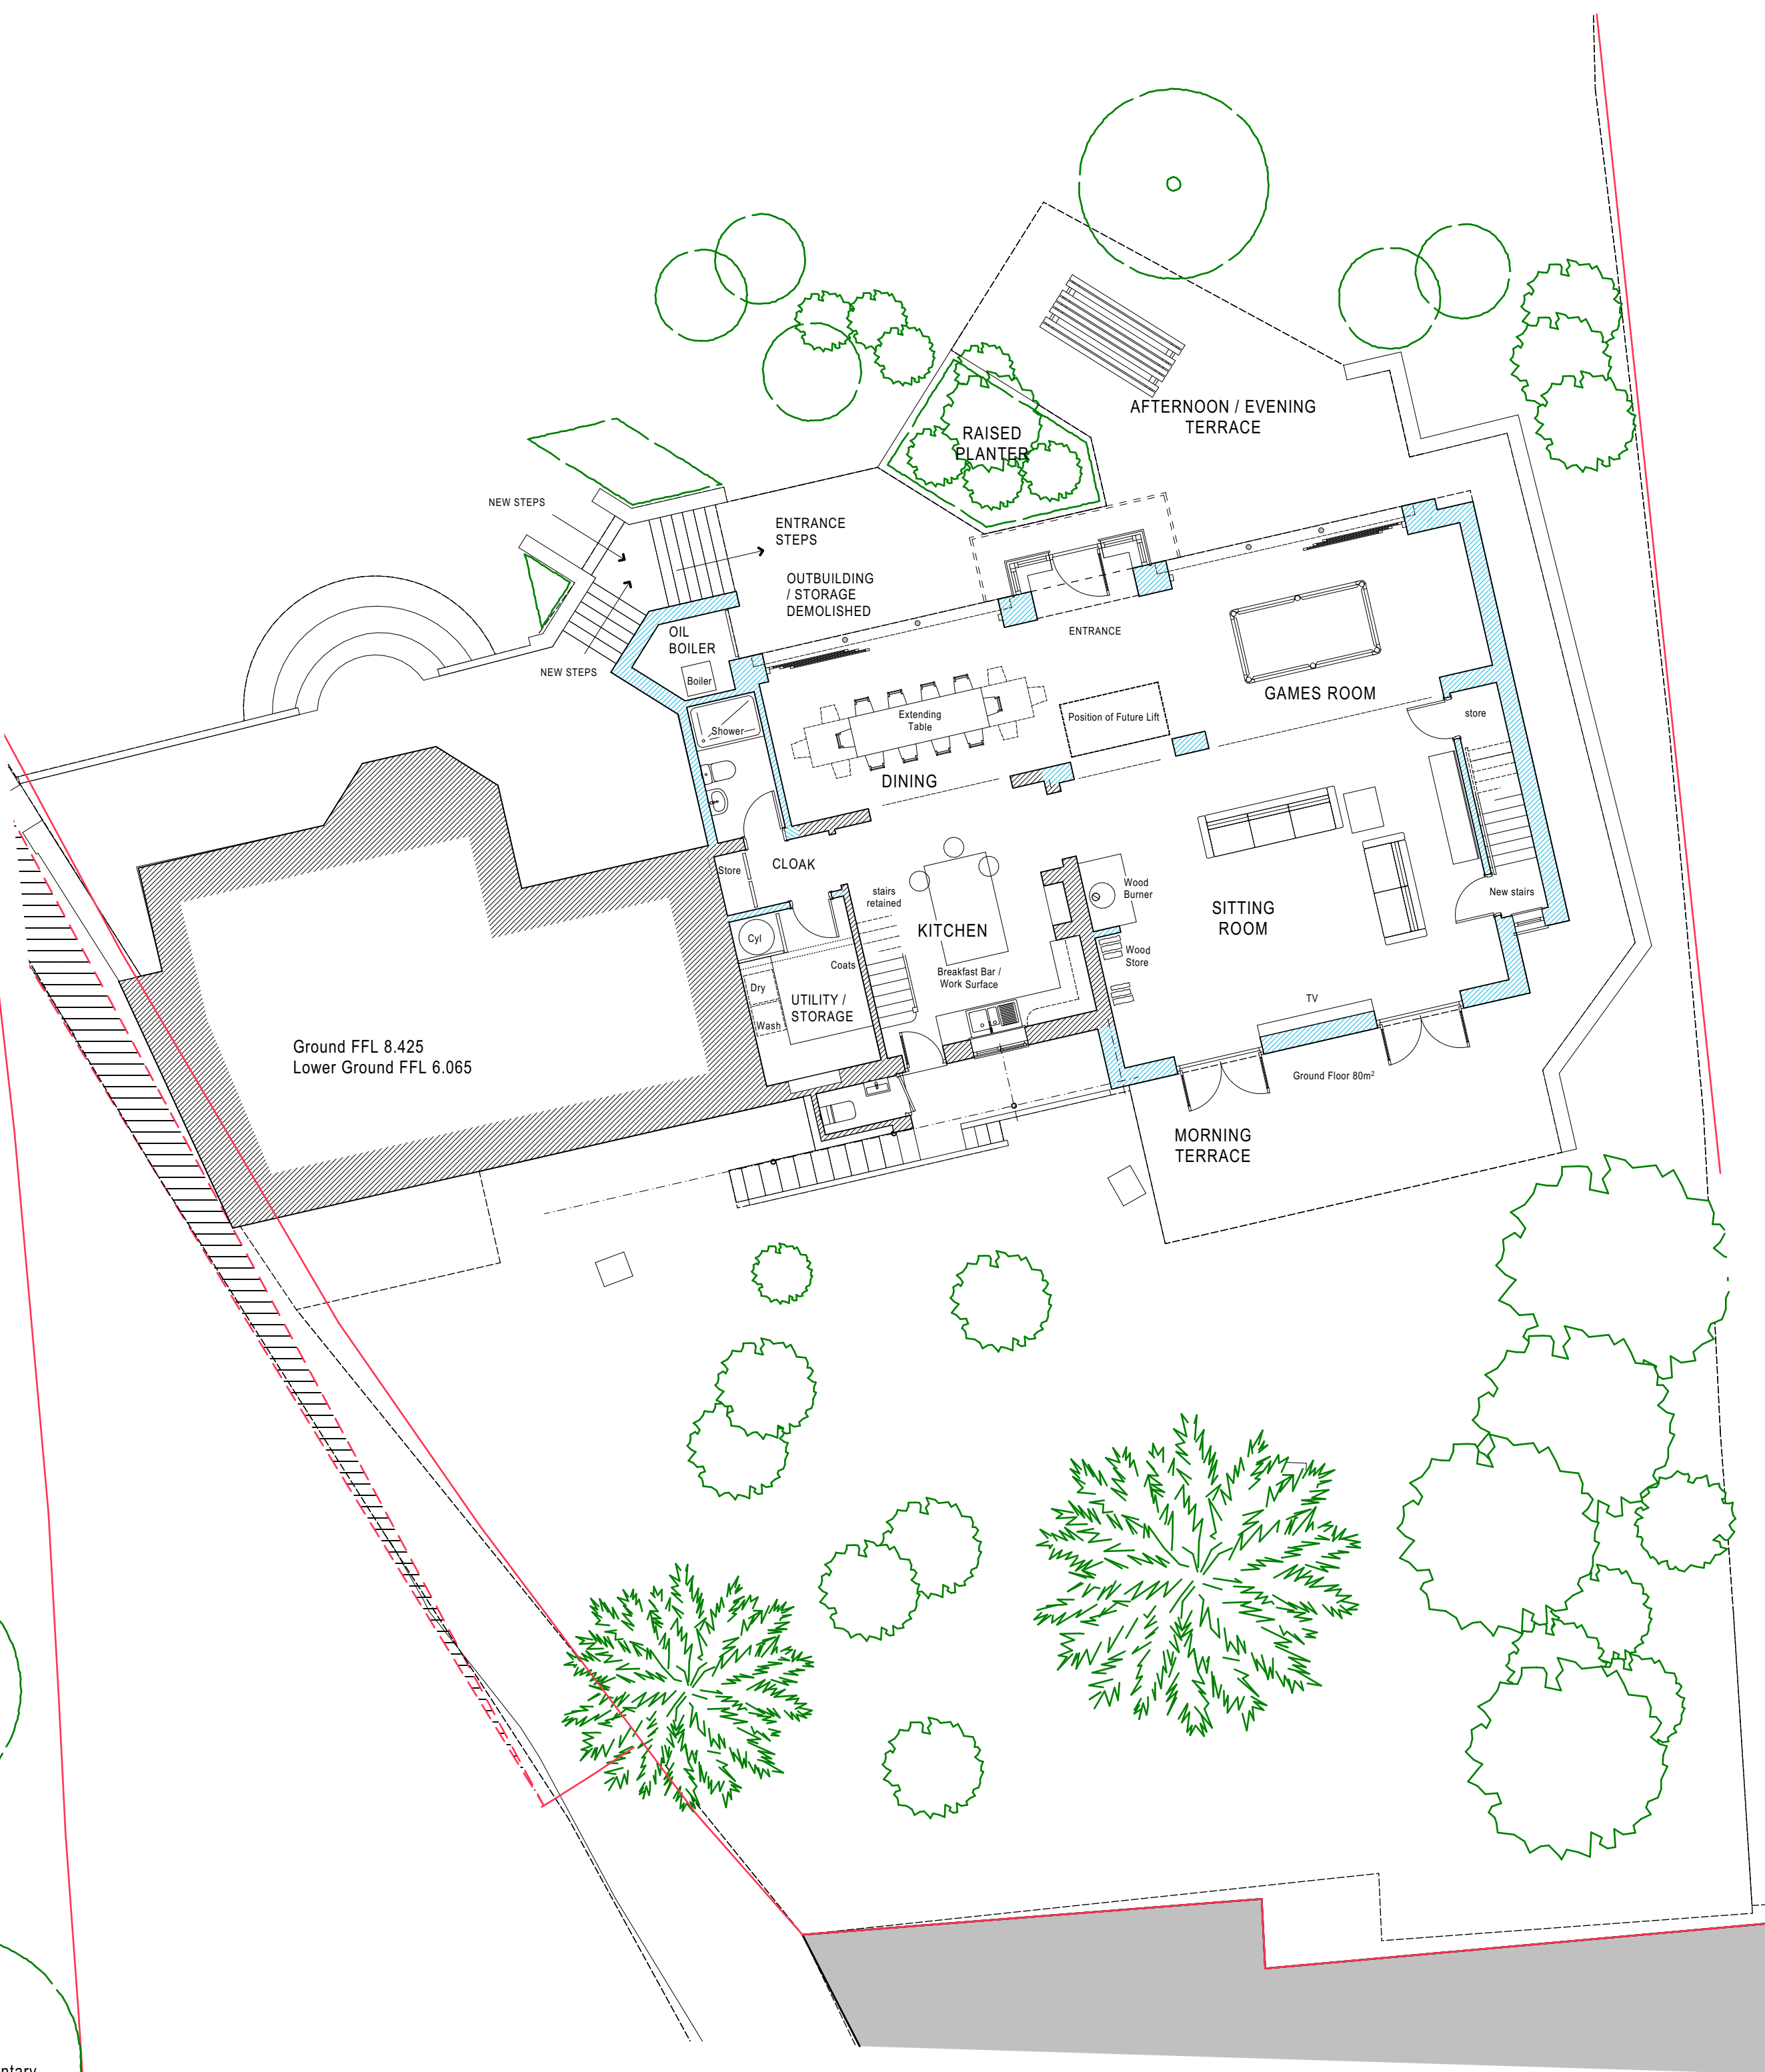

GROUND FLOOR PLAN / GARAGE /
SITE PLAN



LOWER GROUND FLOOR PLAN /
SITE PLAN