



Important notes for clients / contractors  
 No works are to commence on site until all relevant approvals have been obtained. Any deviations to the approved plans have to be reported to the office. Contractors to check all dimensions on site prior to commencement of work. Given dimensions only to be used. "DO NOT SCALE". The copyright of this drawing and design remain the sole property of Springfield Properties Plc and must not under any circumstance be reproduced in any way without express written consent.

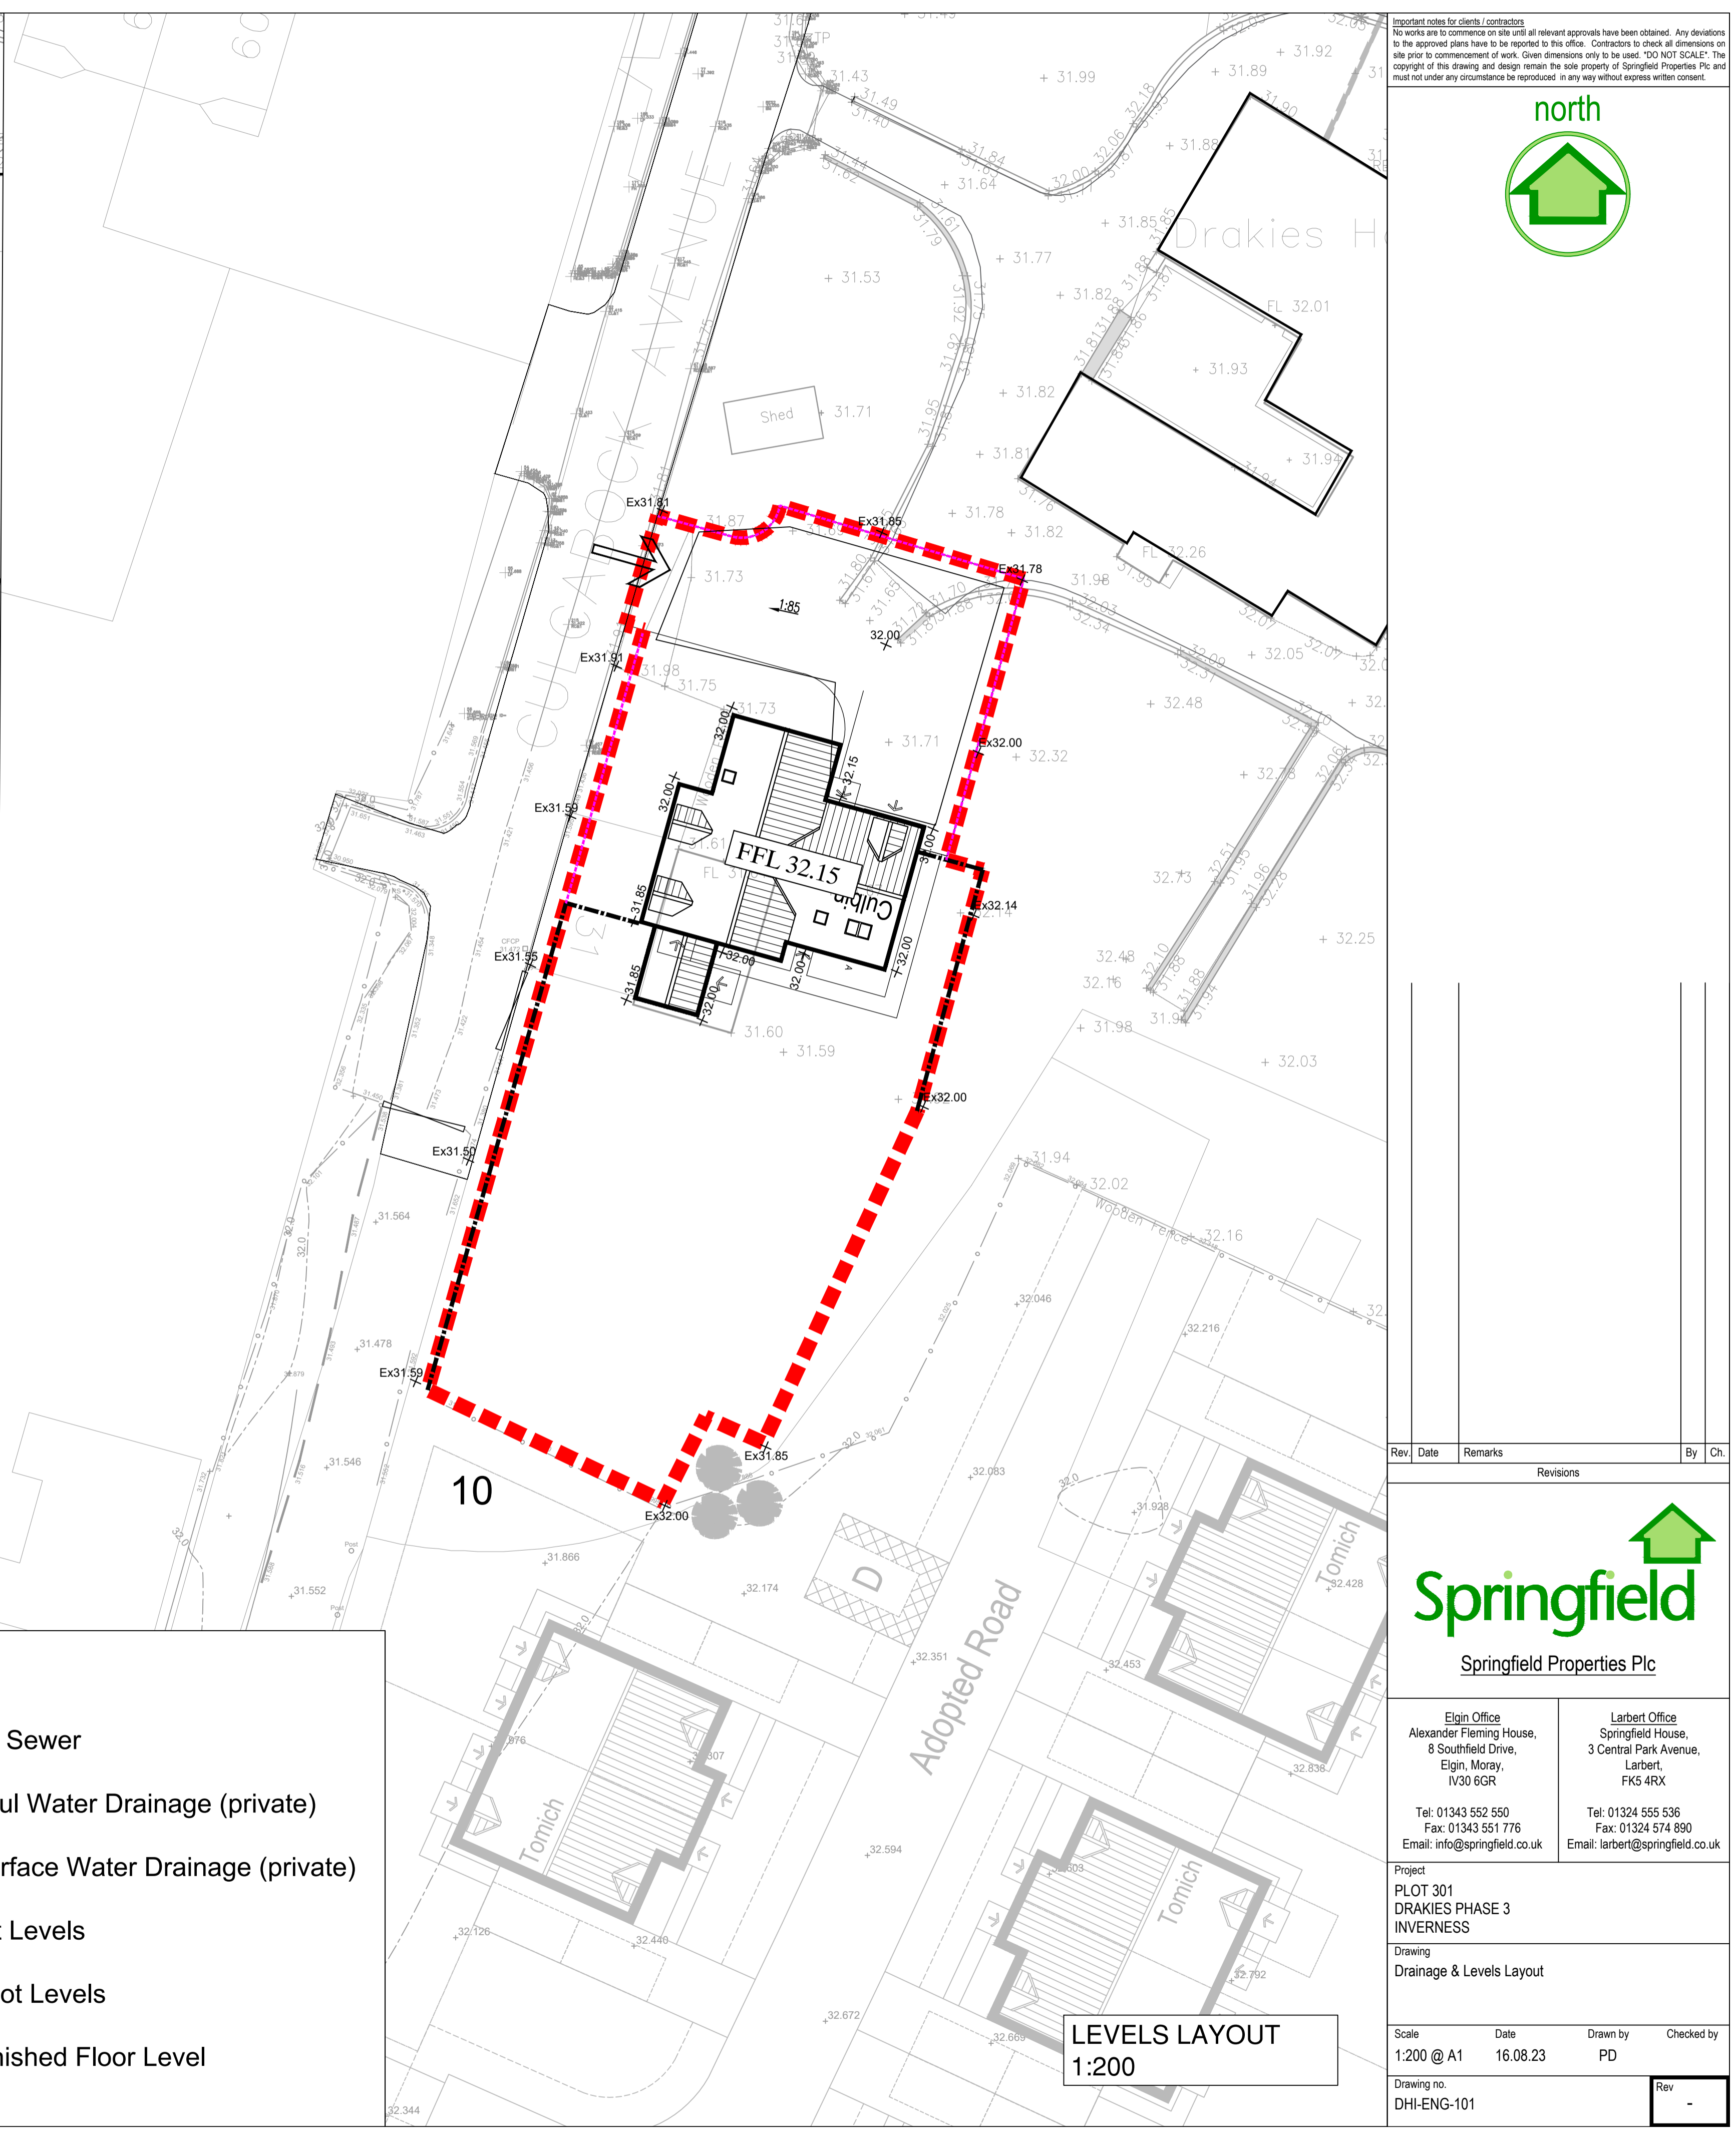

Legend	
	Existing Foul Sewer
	Proposed Foul Water Drainage (private)
	Proposed Surface Water Drainage (private)
	Existing Spot Levels
	Proposed Spot Levels
	Proposed Finished Floor Level

Rev	Date	Remarks	By	Ch.
Revisions				

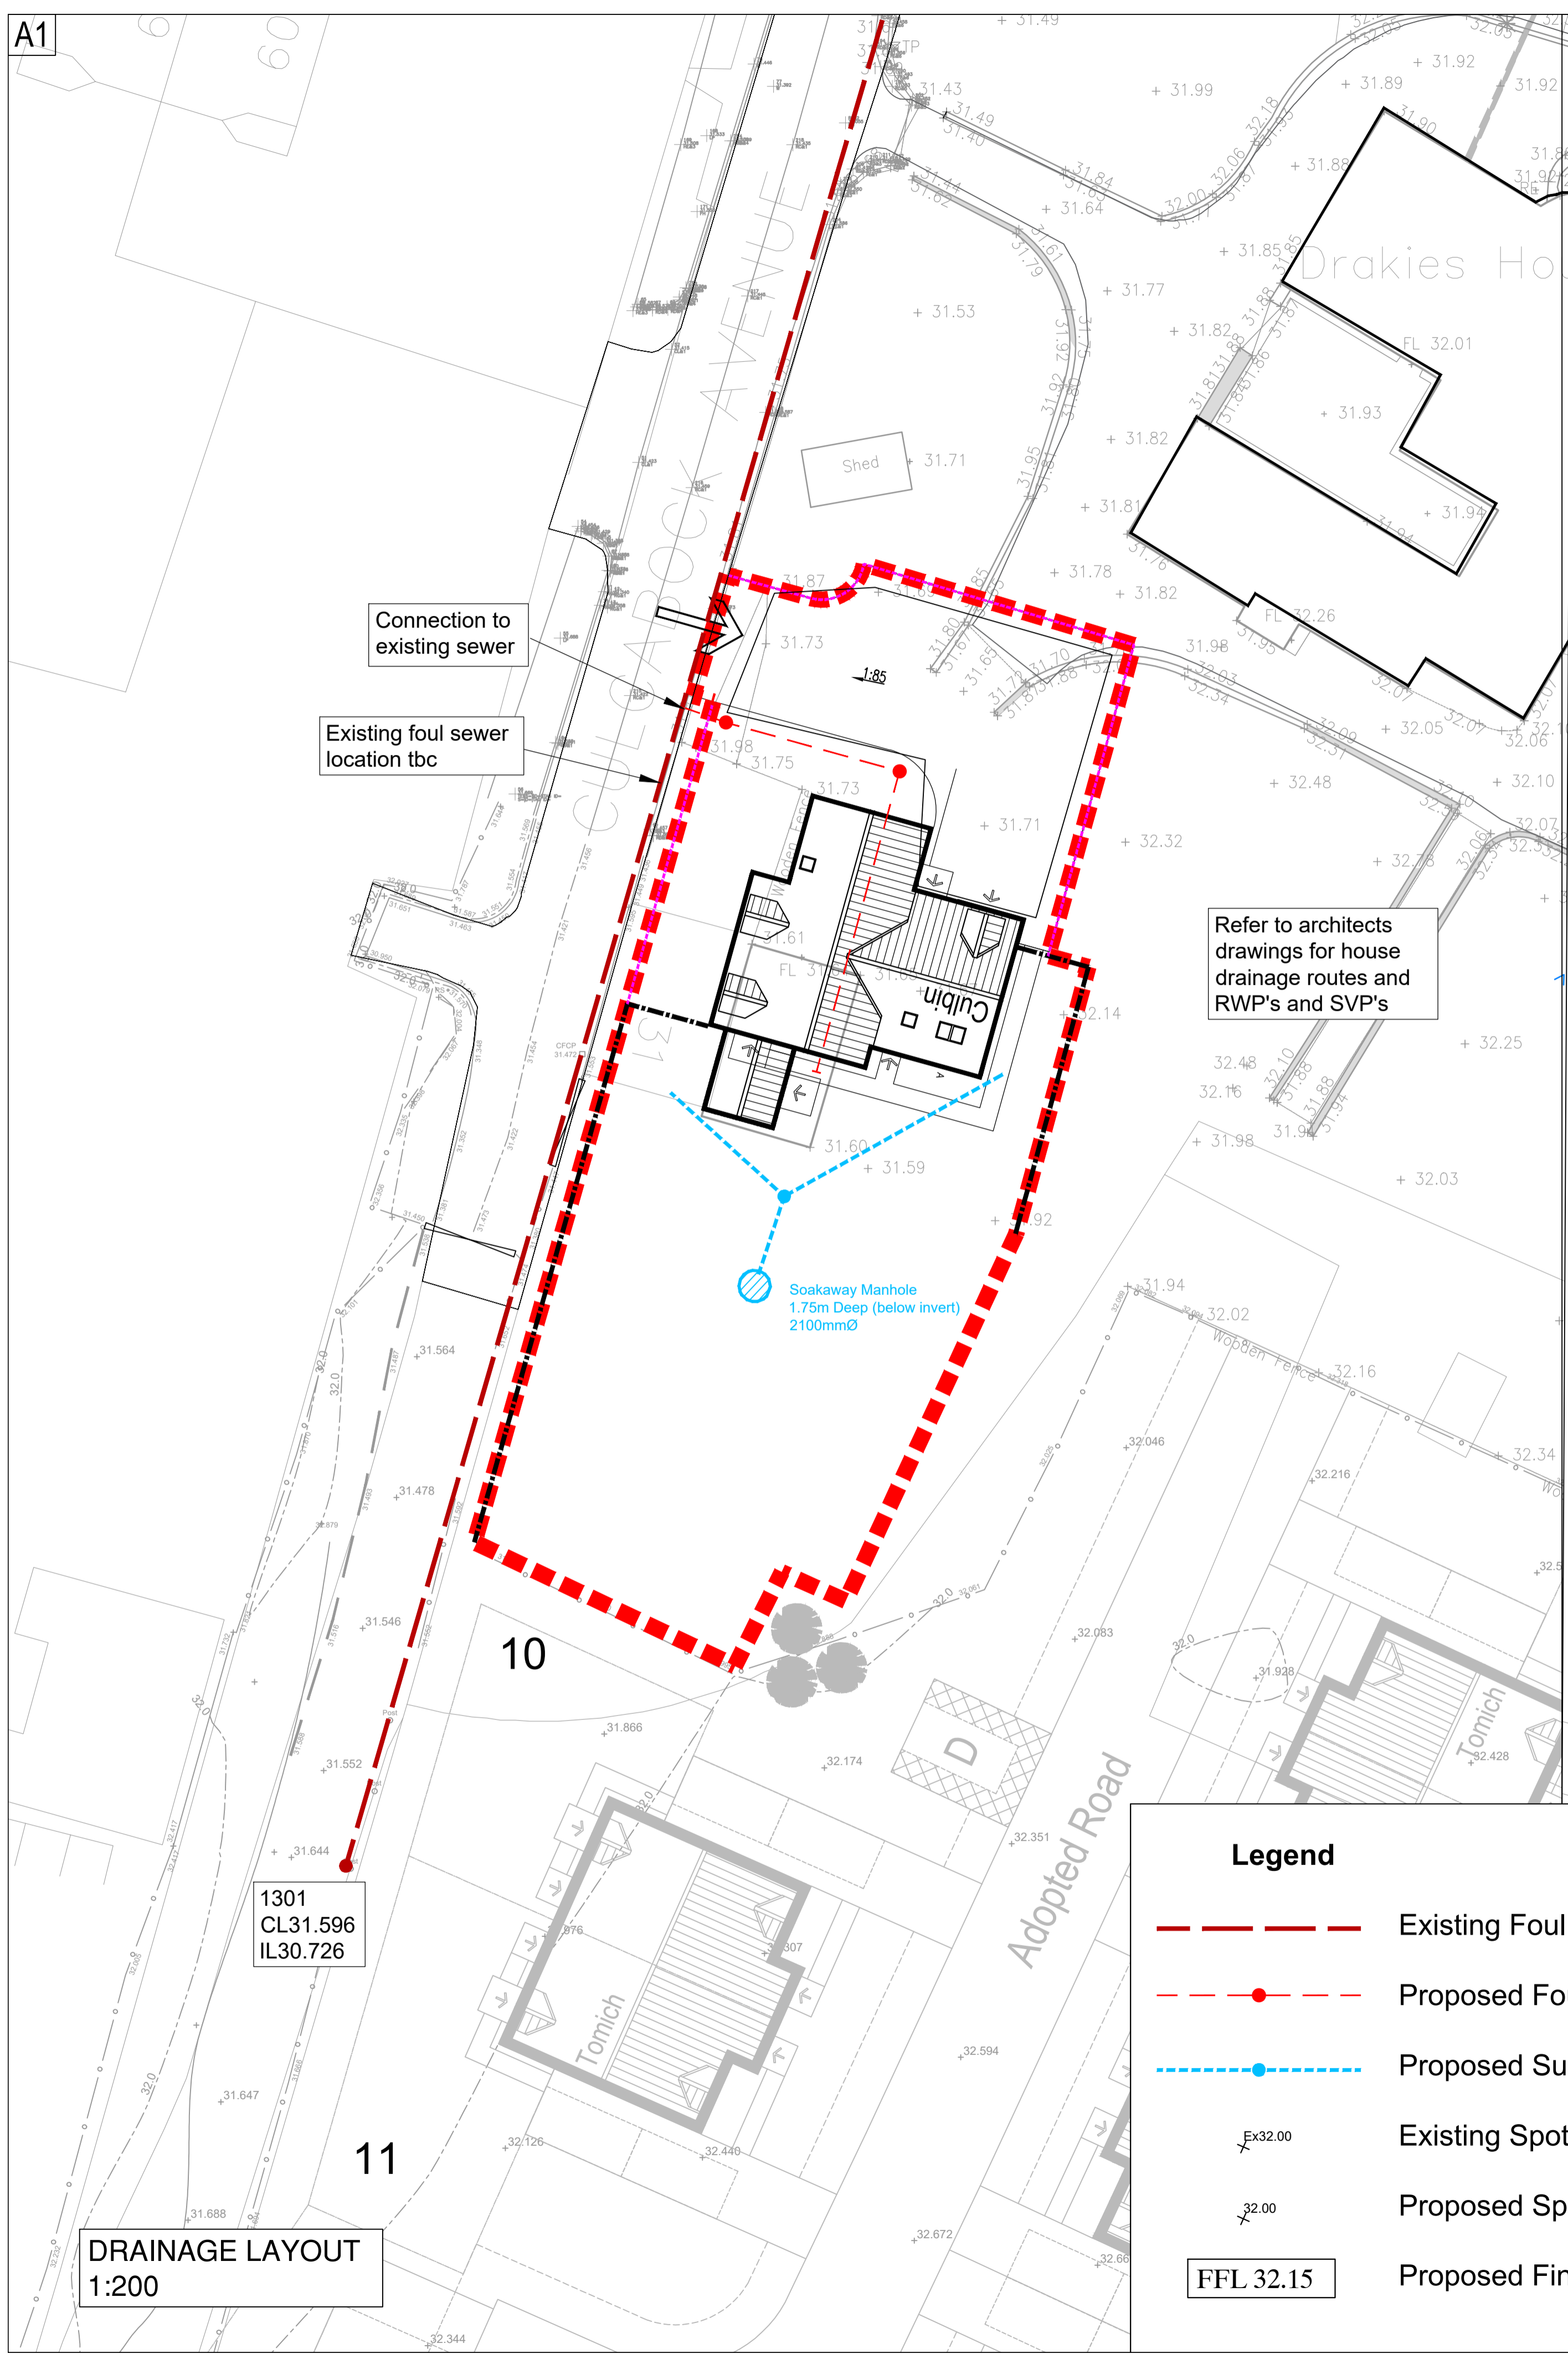

Springfield Properties Plc

Elgin Office Alexander Fleming House, 8 Southfield Drive, Elgin, Moray, IV30 6GR Tel: 01343 552 550 Fax: 01343 551 776 Email: info@springfield.co.uk	Larbert Office Springfield House, 3 Central Park Avenue, Larbert, FK5 4RX Tel: 01324 555 536 Fax: 01324 574 890 Email: larbert@springfield.co.uk
---	---

Project  
 PLOT 301  
 DRAKIES PHASE 3  
 INVERNESS

Drawing  
 Drainage & Levels Layout

Scale	Date	Drawn by	Checked by
1:200 @ A1	16.08.23	PD	

Drawing no.	Rev
DHI-ENG-101	-