

LEGEND


	PROPOSED KERBS
	PROPOSED DOUBLE LINES

SAFETY, HEALTH AND ENVIRONMENTAL INFORMATION
 NOTES: THIS DRAWING IS TO BE READ IN CONJUNCTION WITH THE RISK REGISTER PRODUCED FOR INCLUSION IN THE HEALTH AND SAFETY PLAN. THE HAZARDS NOTED ARE IN ADDITION TO THE NORMAL HAZARDS AND RISKS FACED BY A COMPETENT CONTRACTOR WHEN DEALING WITH THE TYPE OF WORKS DETAILED ON THIS DRAWING.

- CONSTRUCTION RISKS:**
- UNKNOWN LOCATION OF EXISTING UTILITIES.
 - WORKS WITHIN EXISTING CARRIAGEWAY.
 - OVERHEAD LIVE CABLES.
 - CONNECTION TO LIVE SEWER.

- MAINTENANCE/CLEANING/IN USE RISKS:**
- NO SIGNIFICANT RISKS.

- DEMOLITION RISKS:**
- NO SIGNIFICANT RISKS.

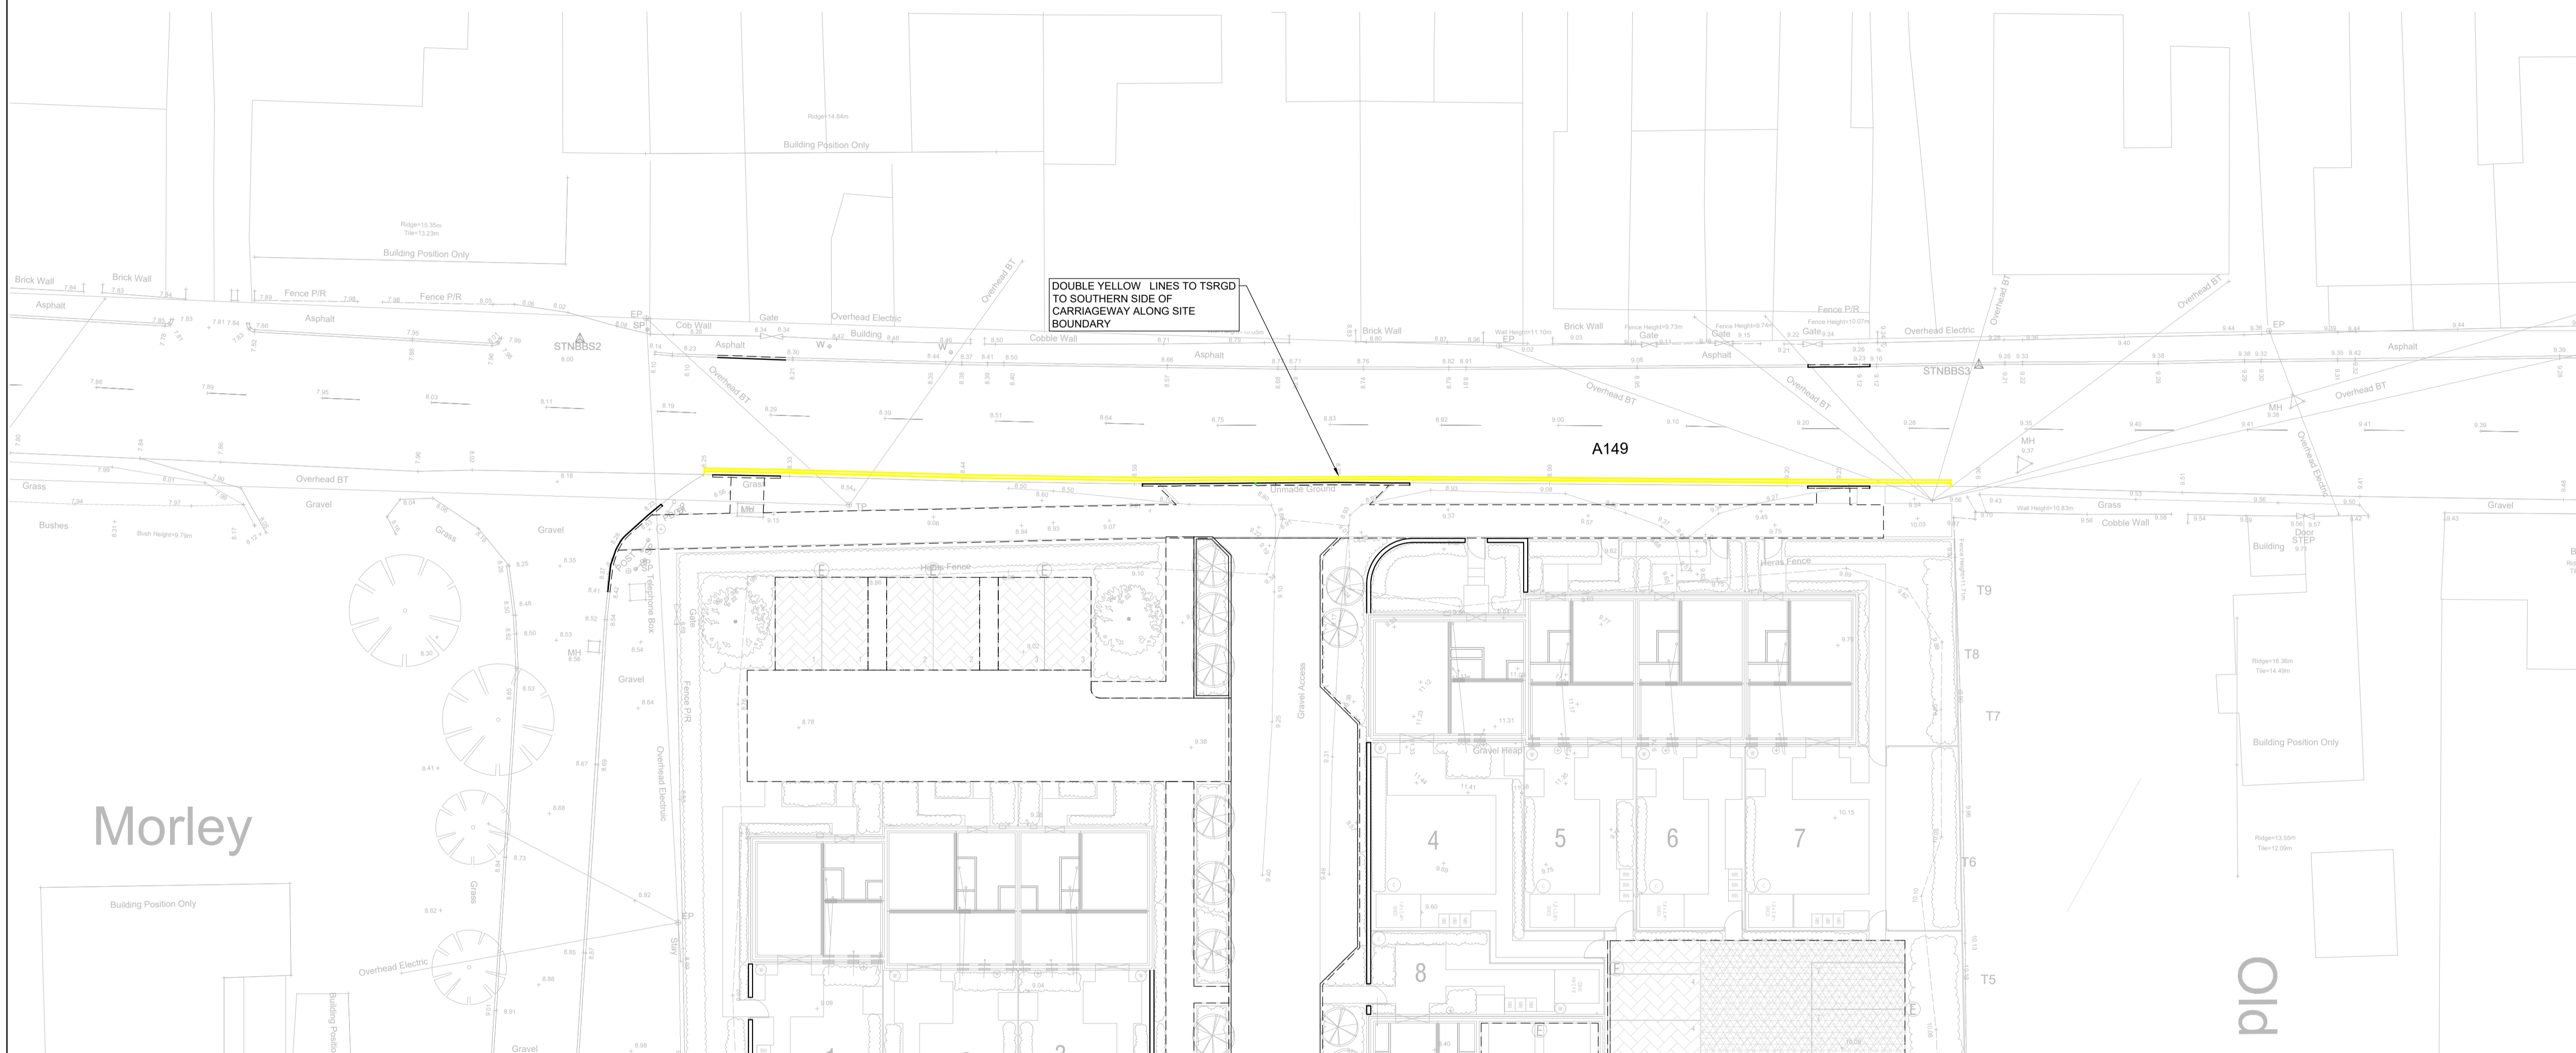

PRELIMINARY DRAWING:
 THIS DRAWING IS FOR PRELIMINARY PURPOSES ONLY AND MUST NOT BE READ AS A CONSTRUCTION ISSUE. IT INDICATES DESIGN INTENT ONLY AND IS SUBJECT TO AMENDMENT DURING FINAL DESIGN DEVELOPMENT.

P01	PRELIMINARY ISSUE	11.12.23	EG	-
REV	DESCRIPTION	DATE	BY	AUTH



16 Meridian Way, Norwich, Norfolk, NR7 0TA
 T: 01603 706 420 www.rossilong.co.uk

CLIENT
 FREEBRIDGE COMMUNITY HOUSING

PROJECT
 LAND AT BRENTWOOD BRANCASTER STAITHE

TITLE
 TRAFFIC REGULATION ORDER

DRAWN	AUTHORISED	DATE	SCALE AT A1
EG	-	DEC 2023	1:200

SUITABILITY
 S0 - WORK IN PROGRESS

PROJECT NO.	DRAWING FIELDS.	DRAWING NO.	REV
211382		C-164	P01

