



Existing Front Elevation



Existing Rear Elevation


KJC
architects

2 Grove Cottage
Old Watercross Walk
Carshalton SM5 3BD
+44 (0) 20 3745 4405


Fairways
Cuddington Way, Sutton SM2 7JA

Existing Elevations
INFORMATION 1:50@A1 or 1:100@A3

Project No	Type	Blg	Number	Zone/Lvl	Rev
2314	E	01	0012	ZXX	01

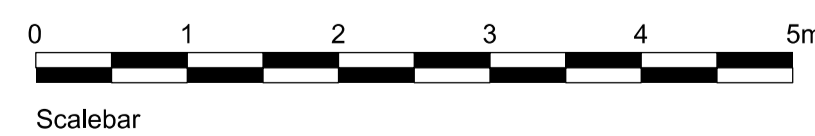

North

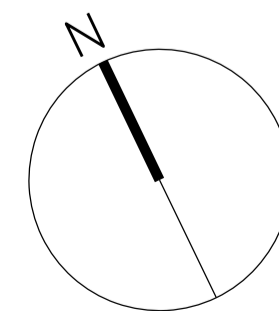

Notes:
1. Do not scale
2. Contractor to Check all dimensions and report omissions and errors to the Architect

01 Issued to client	15.05.23	CSK	KJC
No. Revision	Date	Initial	Chkd