


Notated dimensions and/or levels to be used only. All dimensions and/or levels must be site checked by the contractor prior to commencing construction work. Any discrepancies must be reported to the Architect. No assumptions to be made regarding this drawing.

IMPORTANT : DO NOT SCALE FROM THIS DRAWING


© This drawing is the copyright of Munro Architects and must not be copied or reproduced without prior permission from same.

MATERIALS LEGEND:


1. Single ply flat roof, dark grey finish. Flashing same colour.
2. Dark grey metal cladding
3. Aluminium or uPVC dark grey/black windows.
4. Dark grey metal recessed cladding

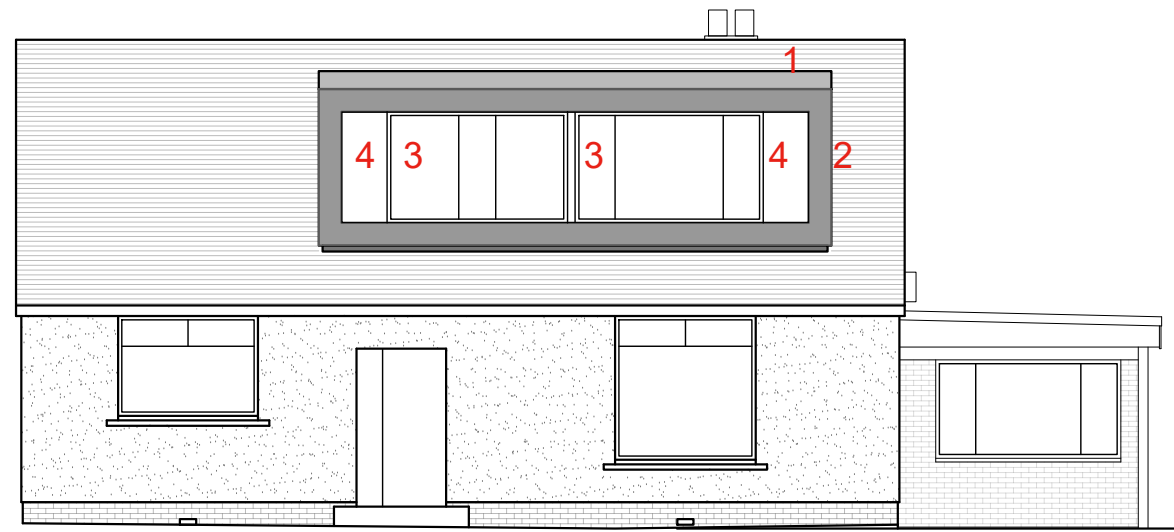


01 Front elevation - As proposed  
(2-)02 1:100

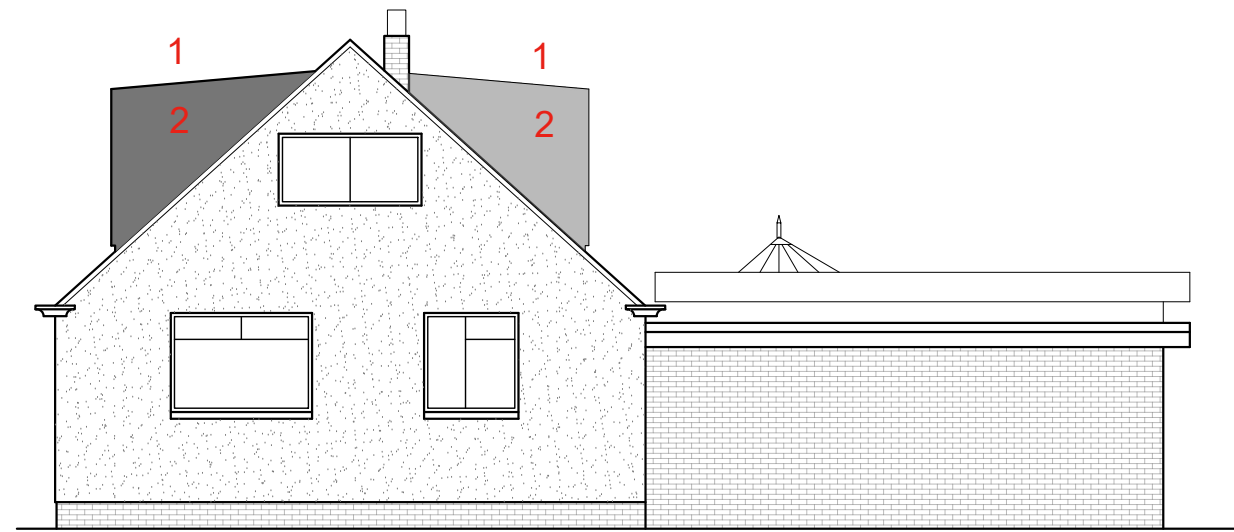


02 Side (South) elevation - As proposed  
(2-)02 1:100

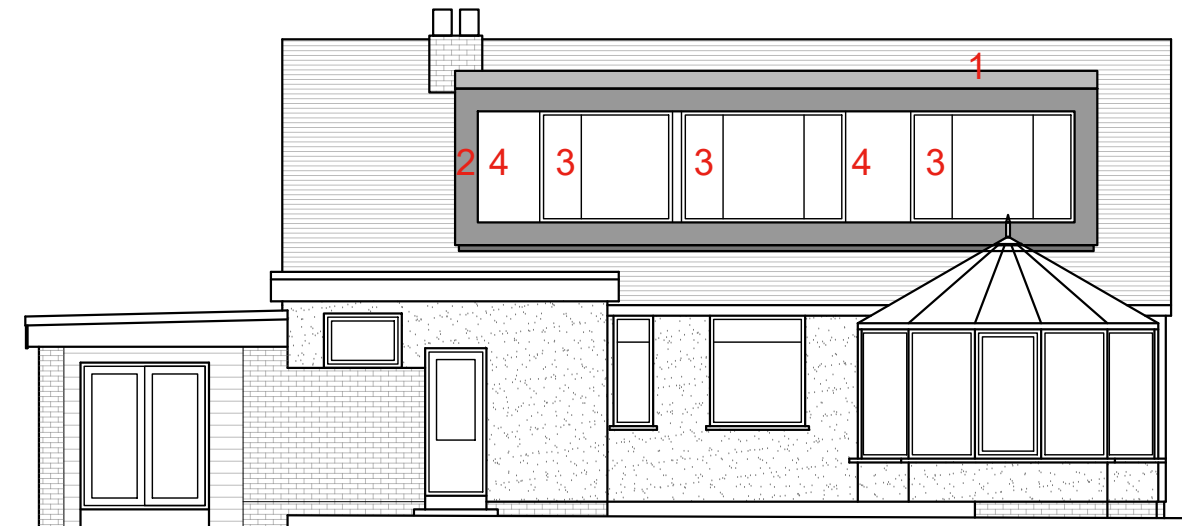


03 Rear elevation - As proposed  
(2-)02 1:100

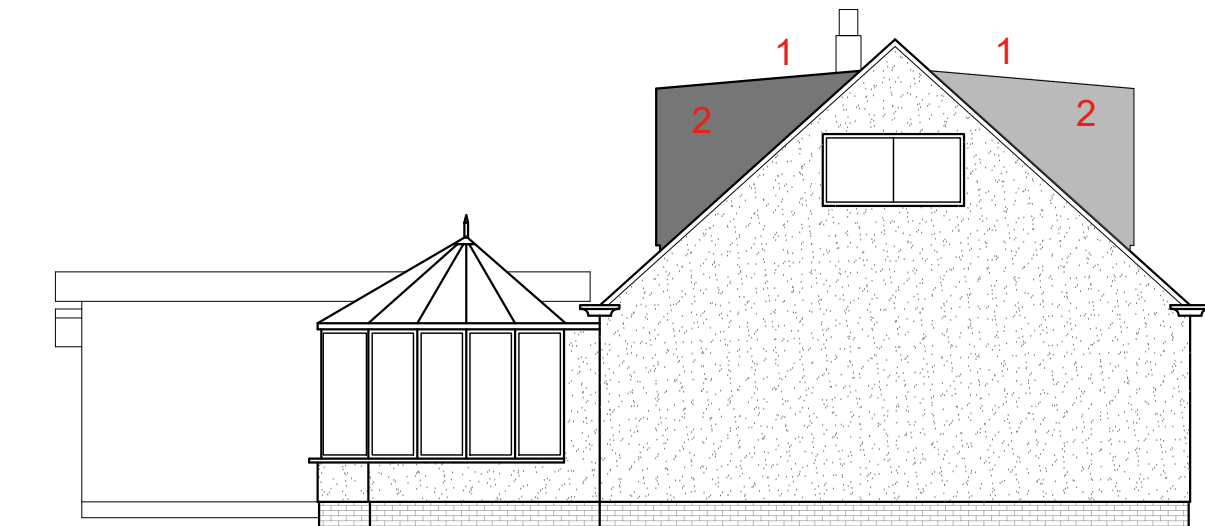

04 Side (North) elevation - As proposed  
(2-)02 1:100

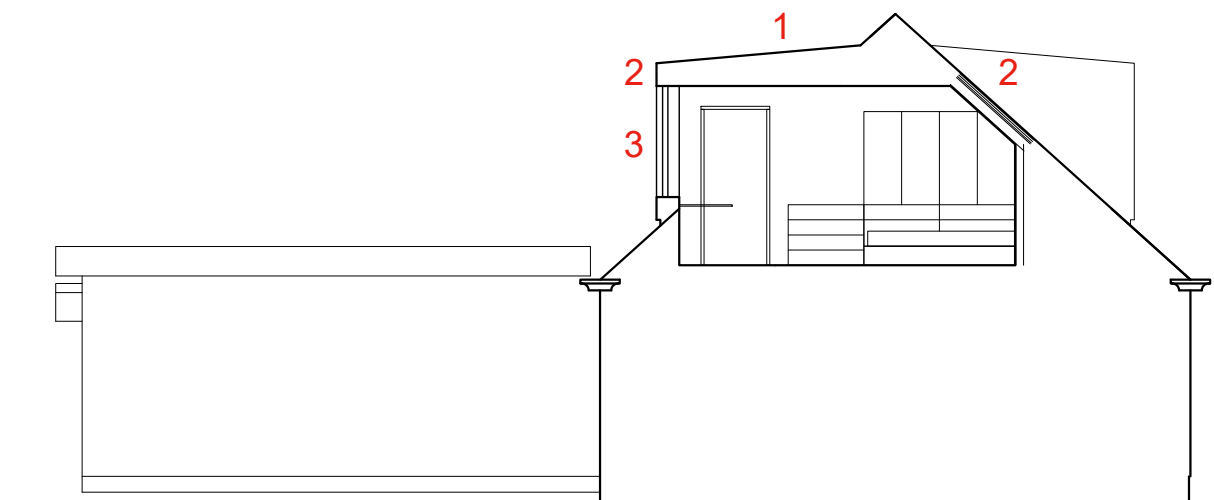

05 Section - As proposed  
(2-)02 1:100

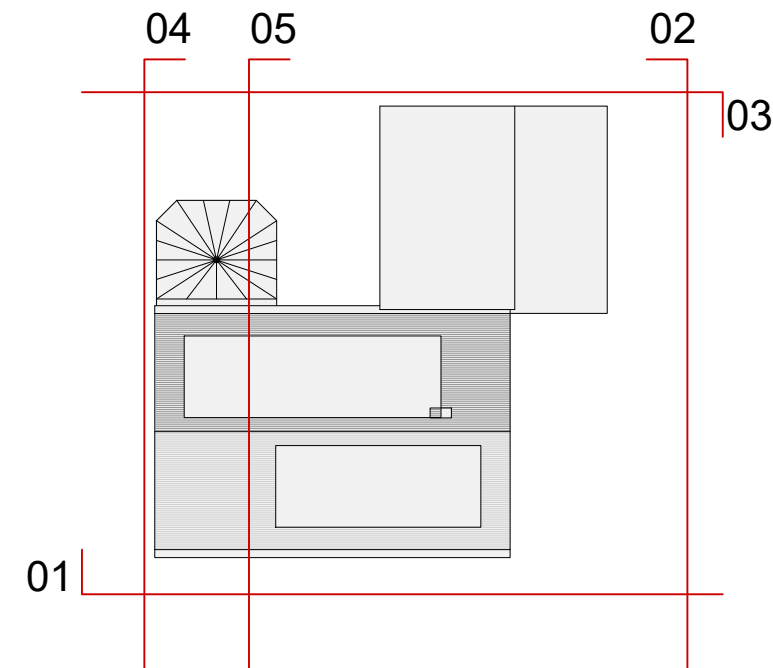

rev.	date	details	drawn	checked

ISSUED FOR:			
CONSENTS			
project no.	drawing no.	revision	
23.25	L(2-)02	-	
project / client:			
Susan Hughes 22 Gailes Road Troon, KA10 6TA			

drawing:	scale:
Elevations and section As proposed	1:100@A3
drawn by:	date:
PE	05.10.23
checked by:	date:
-	-

**munro**  
ARCHITECTS

Munro Architects Ltd  
23 Portland Road  
Kilmarnock  
KA1 2BT  
tel : 01563 524040  
e-mail: info@munro-architects.co.uk

L