



1. View of riding arena facing north



2. Path to riding arena gate



3. External lighting to east edge of arena, providing downlighting to surface




4. Light brown painted finish to light poles

AS BUILT PHOTOGRAPHS – RIDING AREA & EXTERNAL LIGHTING



5. Aluminium light poles 8m height

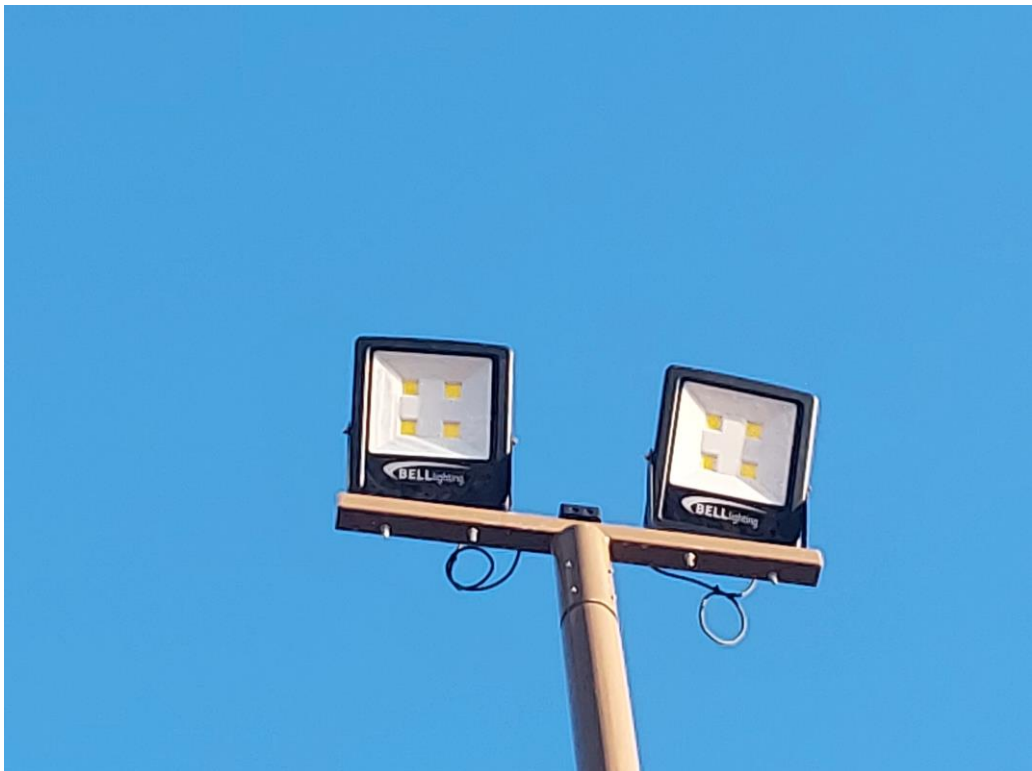

6. View of lighting equipment, refer to submitted manufacturer specification