


REAR ELEVATION
(Elevation 'C' on Block Plan)
PROPOSED

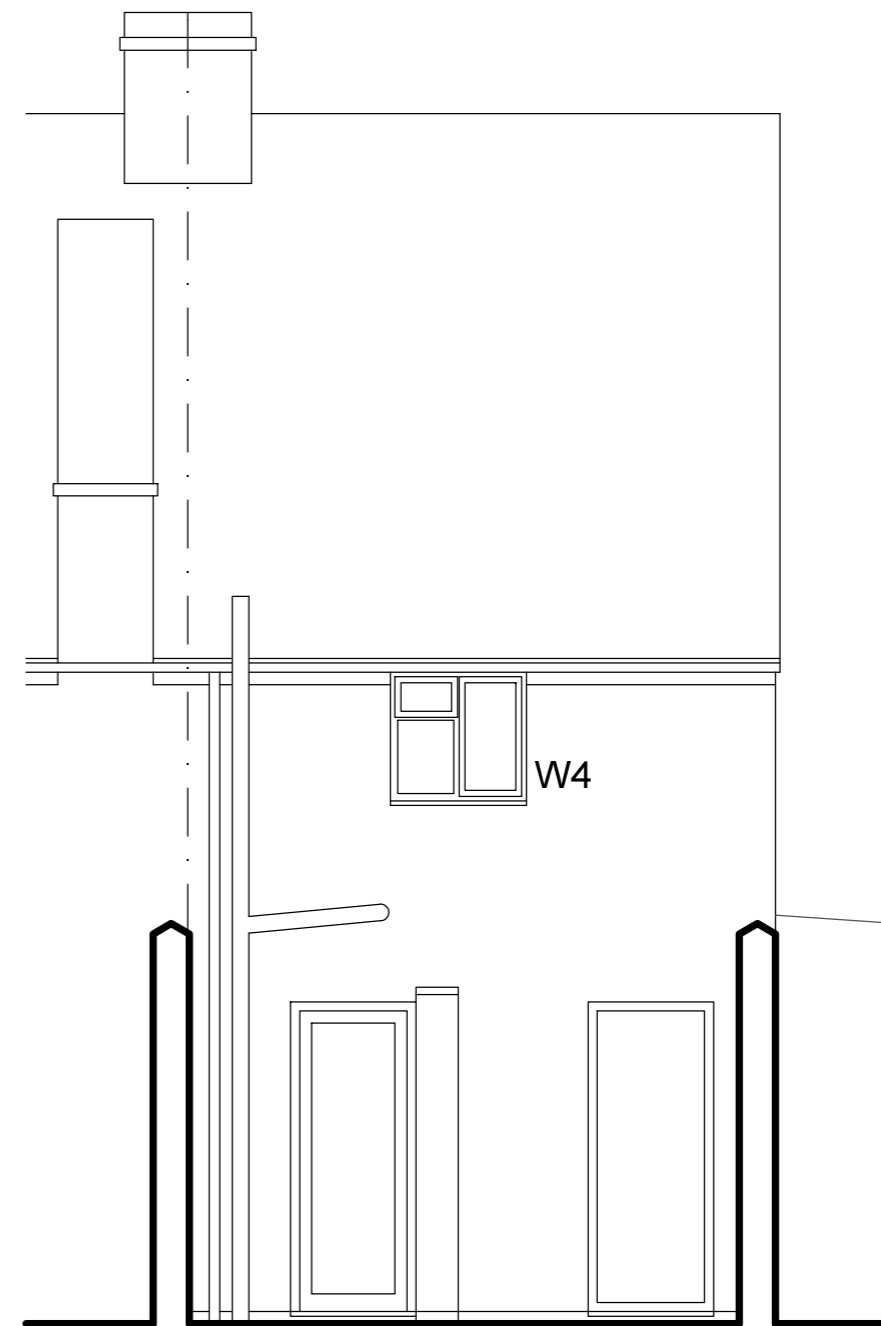

REAR ELEVATION
(Elevation 'C' on Block Plan)
EXISTING

WINDOWS W4 -
EXISTING WINDOW TO BE REPLACED -
SUBJECT TO ARTICLE 4 DIRECTIVE

WINDOW W4 -
Frames to be constructed in hardwood,
vac treated, with 4 layer paint finish.
Colour white - RAL 9010
All glazing below 800mm above floor level
to be toughened safety glass
Windows to achieve u-value of 1.6 or better
Internal hardware to be polished brass



www.heeleysarchitects.co.uk

Client
BidConnector Ltd

Project
5 Bank Street
Bridgnorth
WV16 4AJ

Existing & Proposed
Elevation - C 1:50

Date 18-01-24

Drawing No. 2320H - 3