



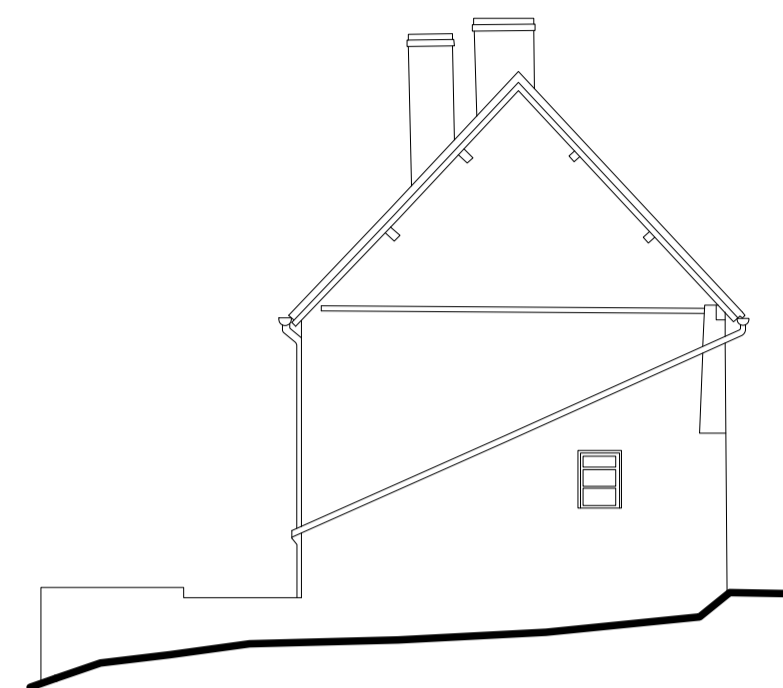


South elevation

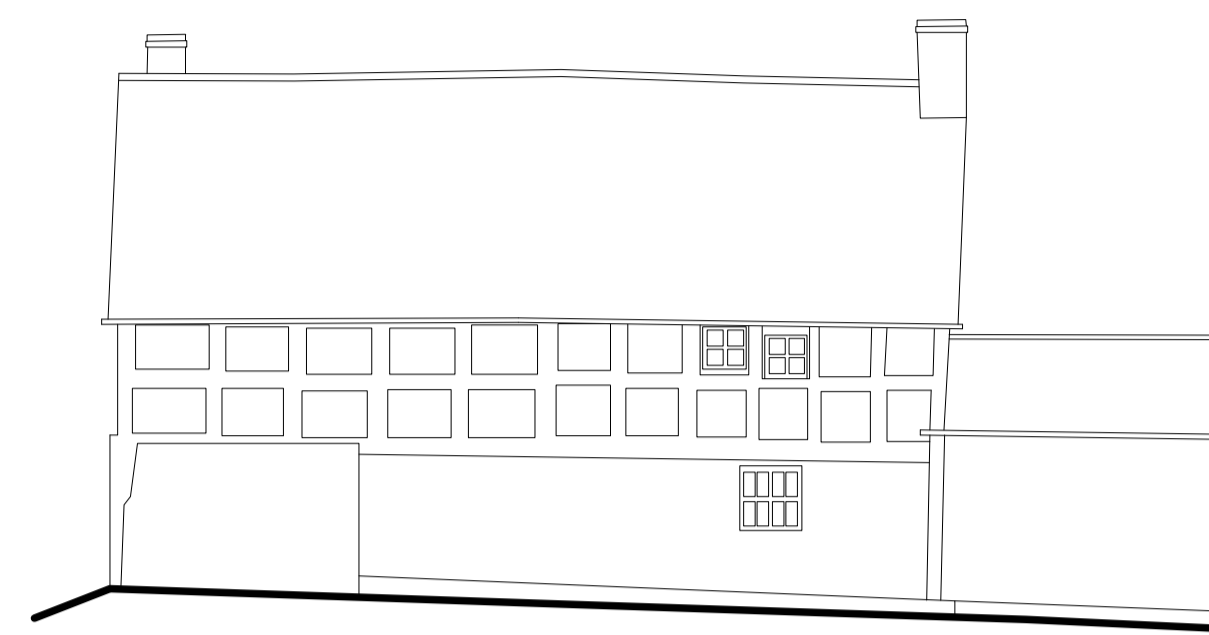


East elevation




North elevation

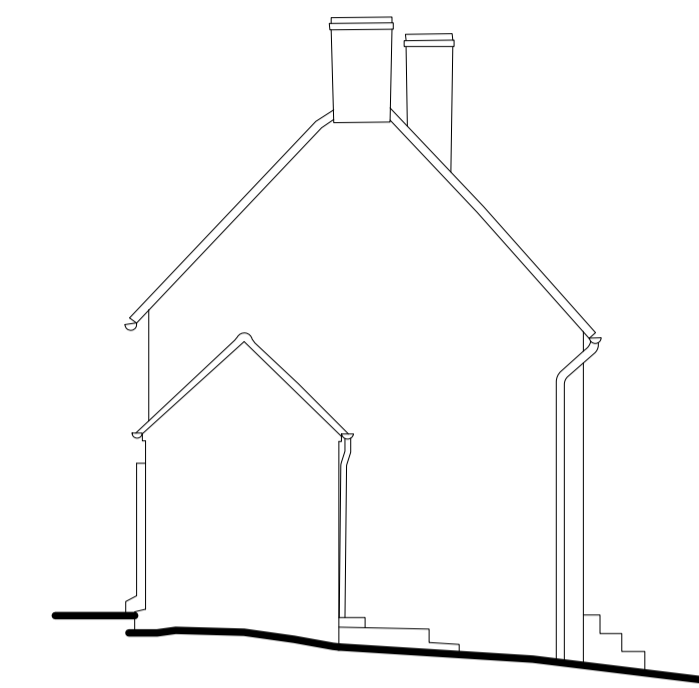


West elevation

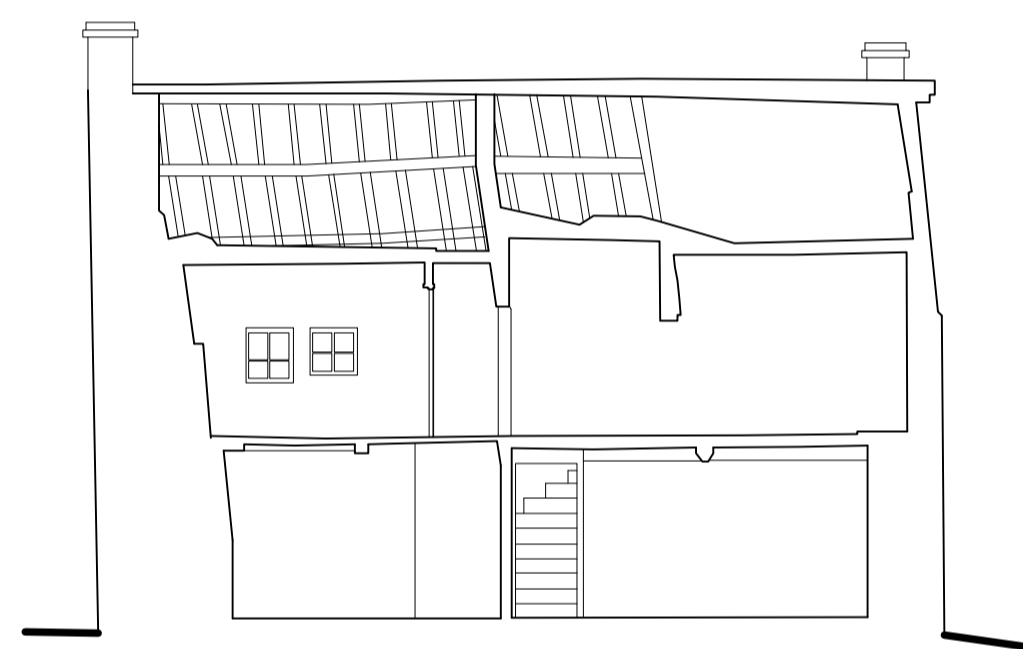


Section A-A

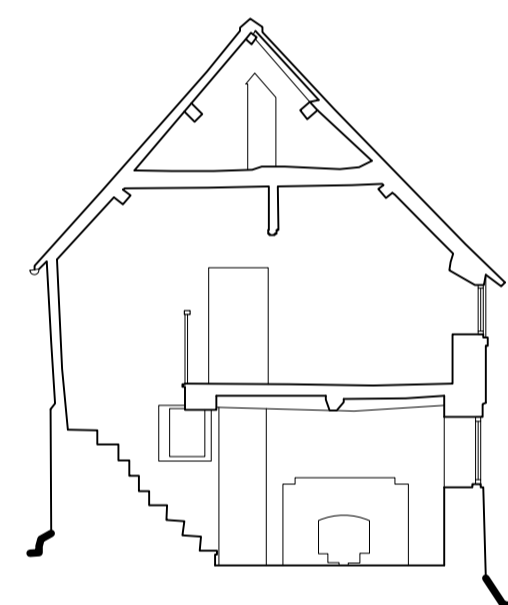


Section B-B

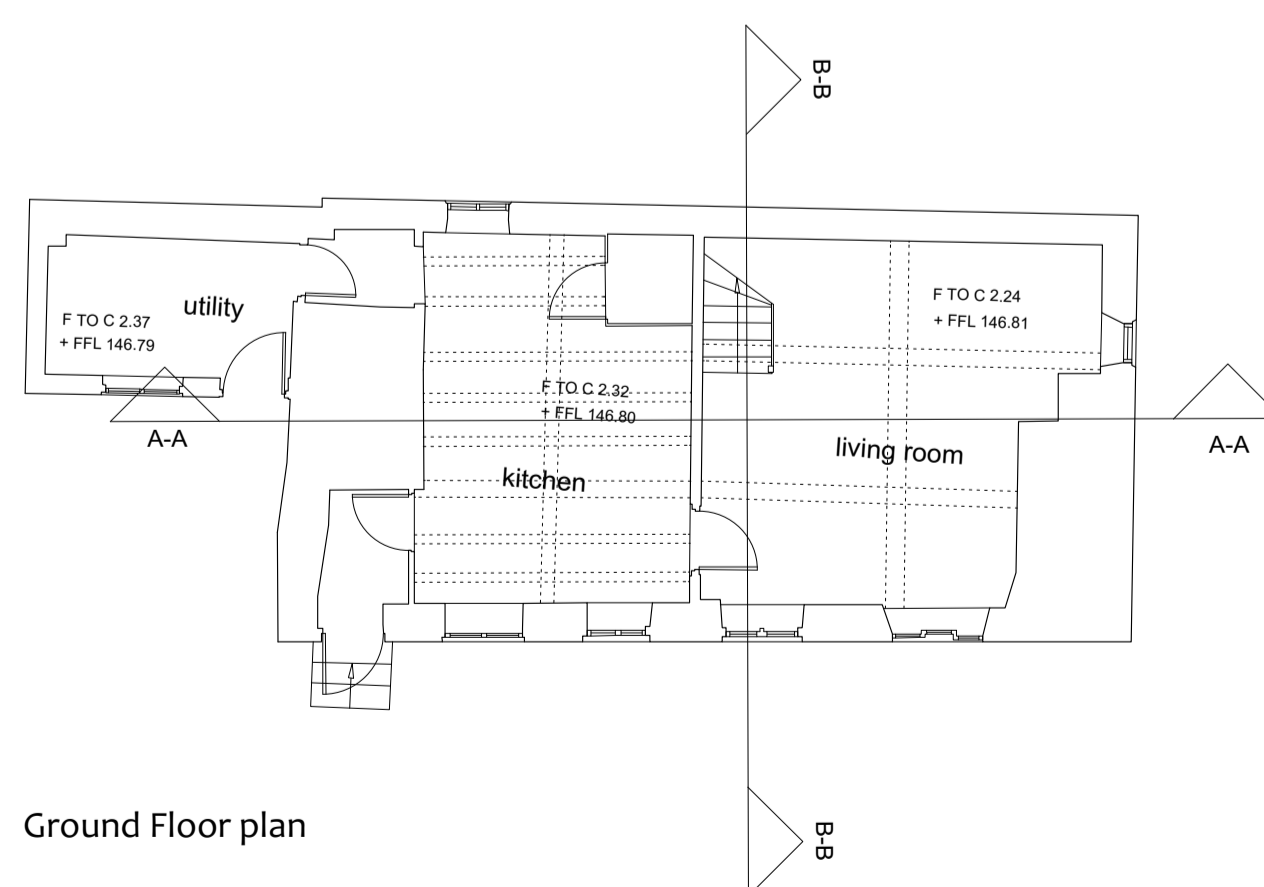


Ground Floor plan

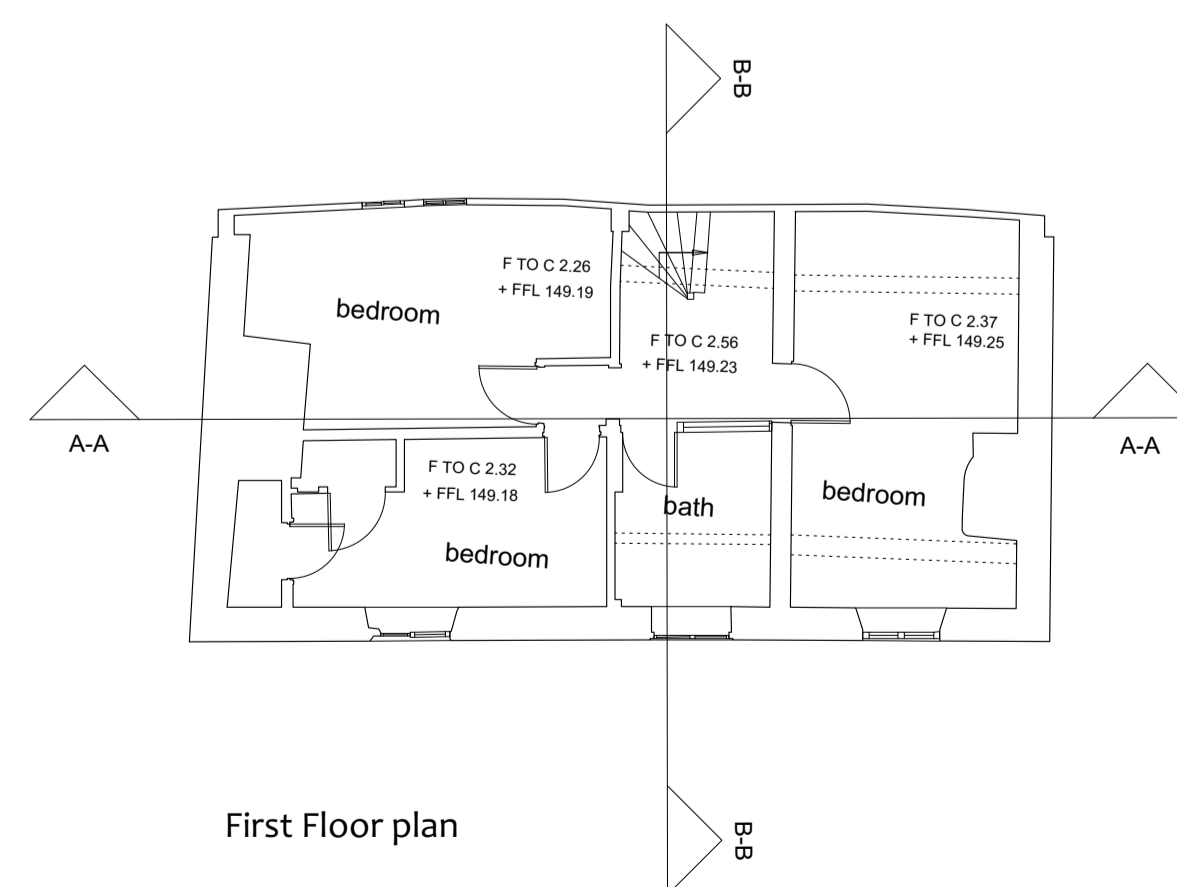

First Floor plan

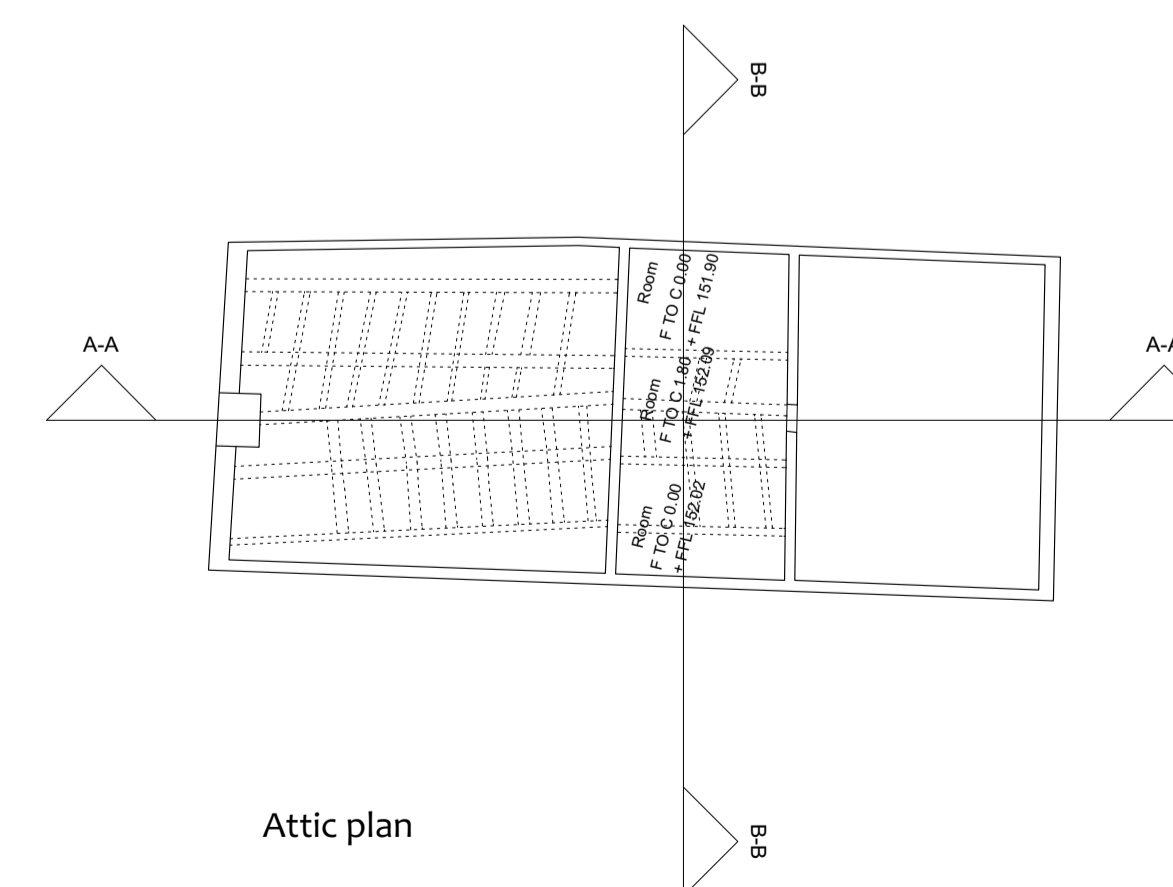

Attic plan

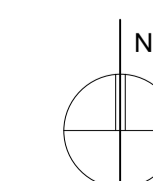

nick joyce architects ltd
 architects and historic building consultants
 Company No. 9524906 Registered in England and Wales

5 BARBOURNE ROAD WORCESTER WR1 1RS
 TELEPHONE 01905 726307/29911 FAX 01905 726307

NETHERCOTT COTTAGE, CLEOBURY MORTIMER

plans and elevations as existing.

SCALE - 1:100 @ A1	DRAWN - AAS	DRG No - 2565-01
DATE - July 2023	CHECKED -	