


©This drawing and the building works depicted in it are the copyright of the architect and may not be reproduced except by written permission

DO NOT SCALE OFF THIS DRAWING

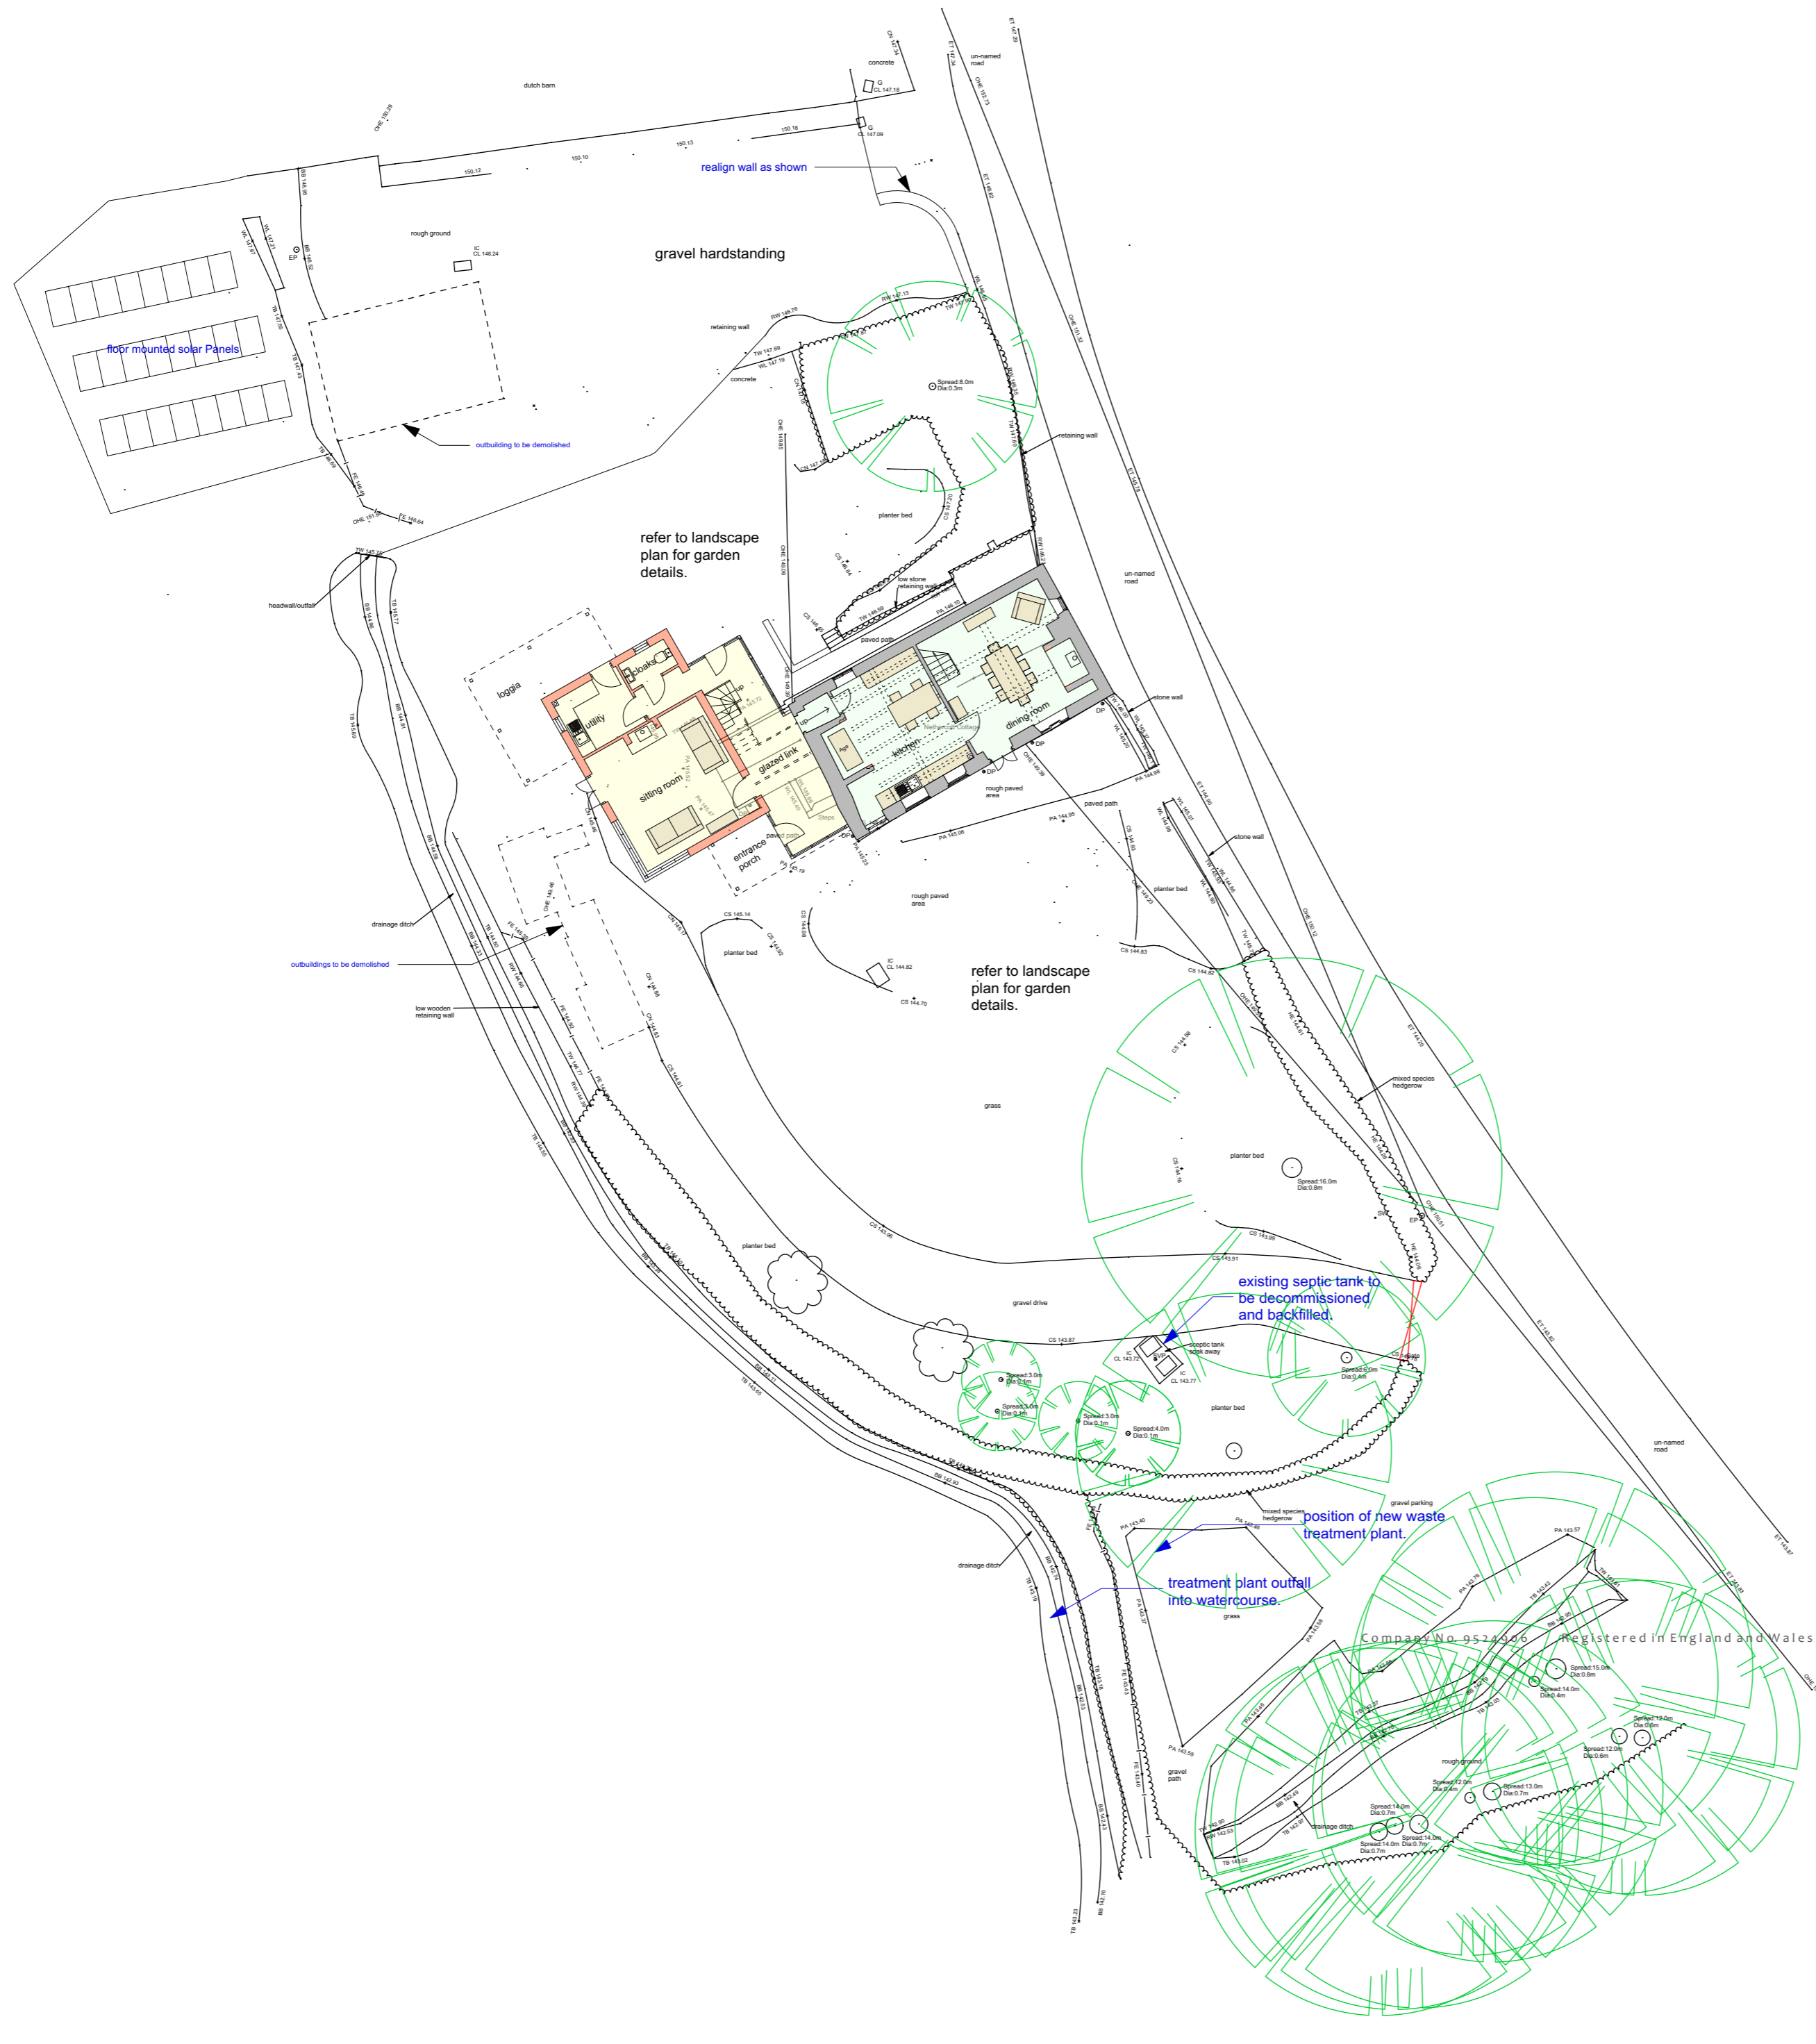

Rev B 29-01-24 Garage Block removed. (AAS)

<p>nick joyce architects ltd architects and historic building consultants Company No. 9524906 Registered in England and Wales</p>		
<p>5 BARBOURNE ROAD WORCESTER WR1 1RS TELEPHONE 01905 726307/29911 FAX 01905 726307</p>		
<p>NETHERCOTT COTTAGE, CLEOBURY MORTIMER</p>		
<p>site layout as proposed.</p>		
SCALE - 1:200 @ A2	DRAWN - AAS	DRG No - 2565-04 rev B
DATE - October 2023	CHECKED -	